

GENERAL NOTES:



1. THIS DRAWING IS TO BE READ IN CONJUNCTION WITH ALL OTHER DRAWINGS, SPECIFICATIONS AND CONTRACT DOCUMENTS. NOTIFY THE PROJECT MANAGER OF ANY DISCREPANCIES.
2. ALL DIMENSIONS IN MILLIMETERS AND ALL LEVELS IN METERS ABOVE ORDINANCE DATUM UNLESS NOTED OTHERWISE.
3. DO NOT SCALE FROM DRAWING.
4. FOR FLOOD WALL PLAN AND LOCATION OF SECTION SEE DRAWING 274580-ARP-XX-XX-DR-CX-4000 AND 4001.
5. THIS DRAWING SHOULD BE READ IN CONJUNCTION WITH DRAWING 274580-ARP-XX-XX-DR-CX-1000 WHICH SHOWS FULL DETAILS OF THE HIGHWAY PROPOSALS IN THIS AREA. THIS DRAWING IS SHOWING DETAILS OF THE PROPOSED FLOOD WALL ONLY.

LEGEND:


- FLOOD WALL UPSTAND
- FLOOD WALL FOUNDATION

SECTIONS LEGEND:


- EXISTING GROUND LEVELS
- PROPOSED LEVELS
- PROPOSED GROUND RAISING

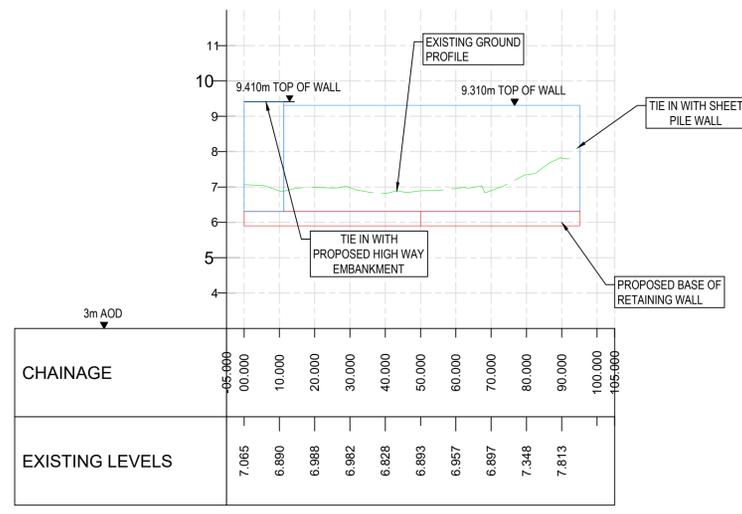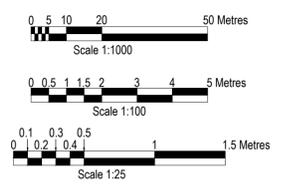


LONG SECTION A  
SCALE: H 1:250, V 1:25. DATUM: 3.000

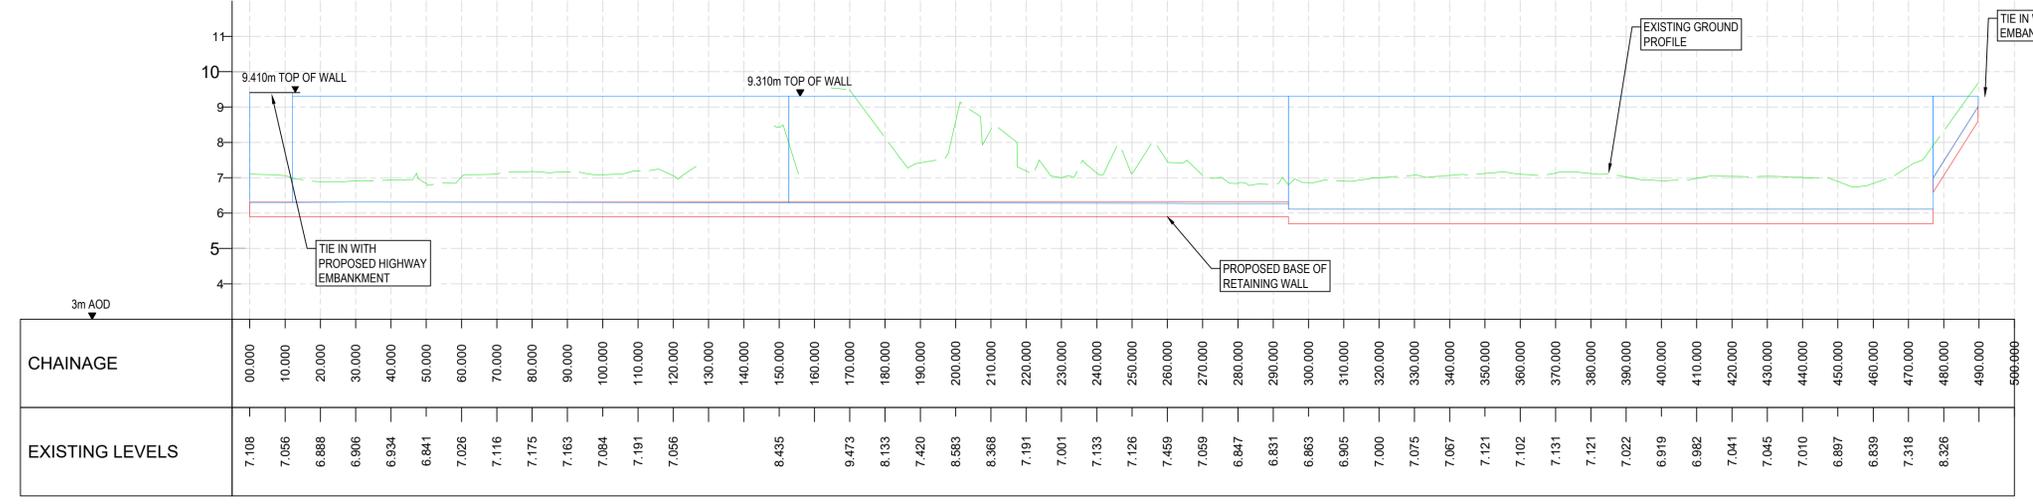


LONG SECTION B  
SCALE: H 1:250, V 1:25. DATUM: 3.000

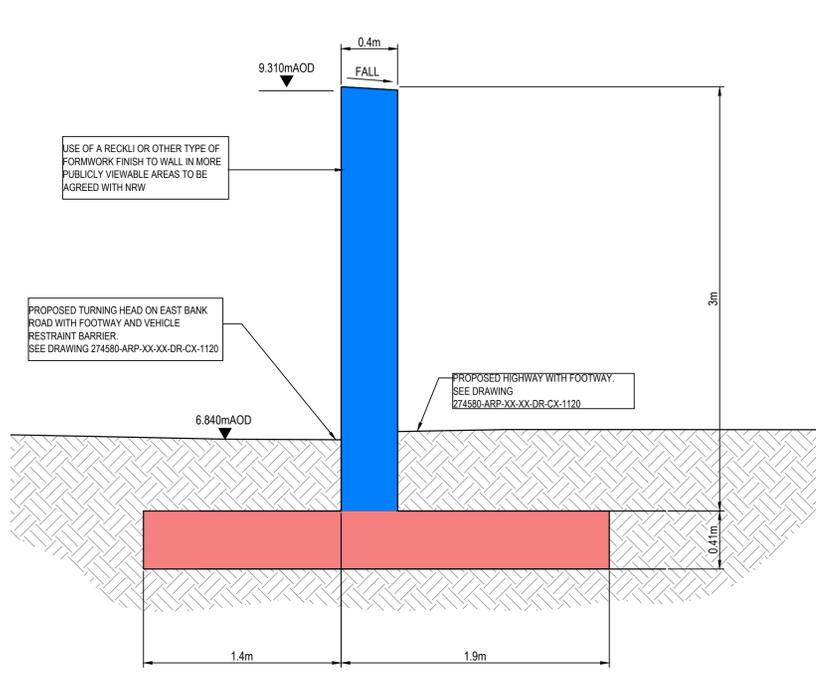

SECTION C-C  
1:25

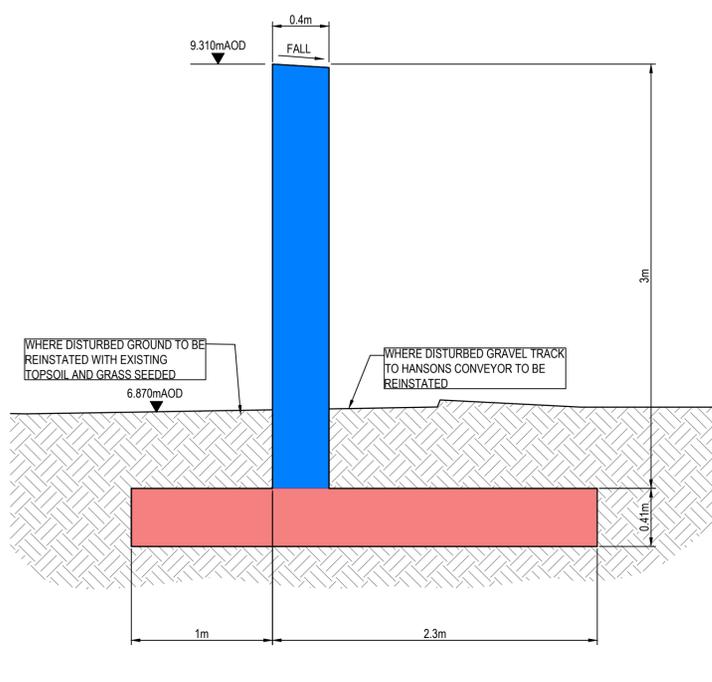

SECTION D-D  
1:25

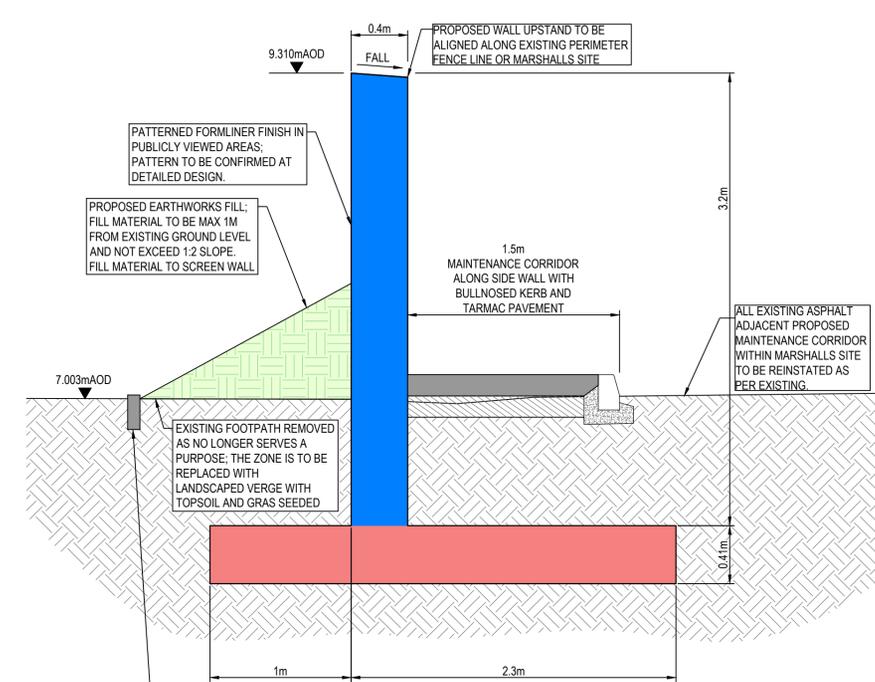

SECTION E-E  
1:25

Rev.	Description	Drawn	Chkd	Appd.	Issue Date
P03	FOR PLANNING	KS	JL	RC	25.06.21
P02	FOR PLANNING	SG	JL	RC	12.03.21
P01	DRAFT FOR COMMENT	SG	JL	RC	25.01.21

**Cyfoeth Naturiol Cymru**  
**Natural Resources Wales**

**ARUP**

Project Name:  
**STEPHENSON STREET FLOOD DEFENSE SCHEME**

Drawing Title:  
**FELNEX FLOOD WALL SECTIONS AND DETAILS**

Subsidiary:  
**FOR PLANNING**

Internal Project Number:  
**274580**

Drawing Number:  
**274580-ARP-XX-XX-DR-CX-4002**

Scale:  
**AS SHOWN @ A1**

Subsidiary Code:  
**S2**

Rev.  
**P03**