



Typical Swale Section Adjacent to Highway

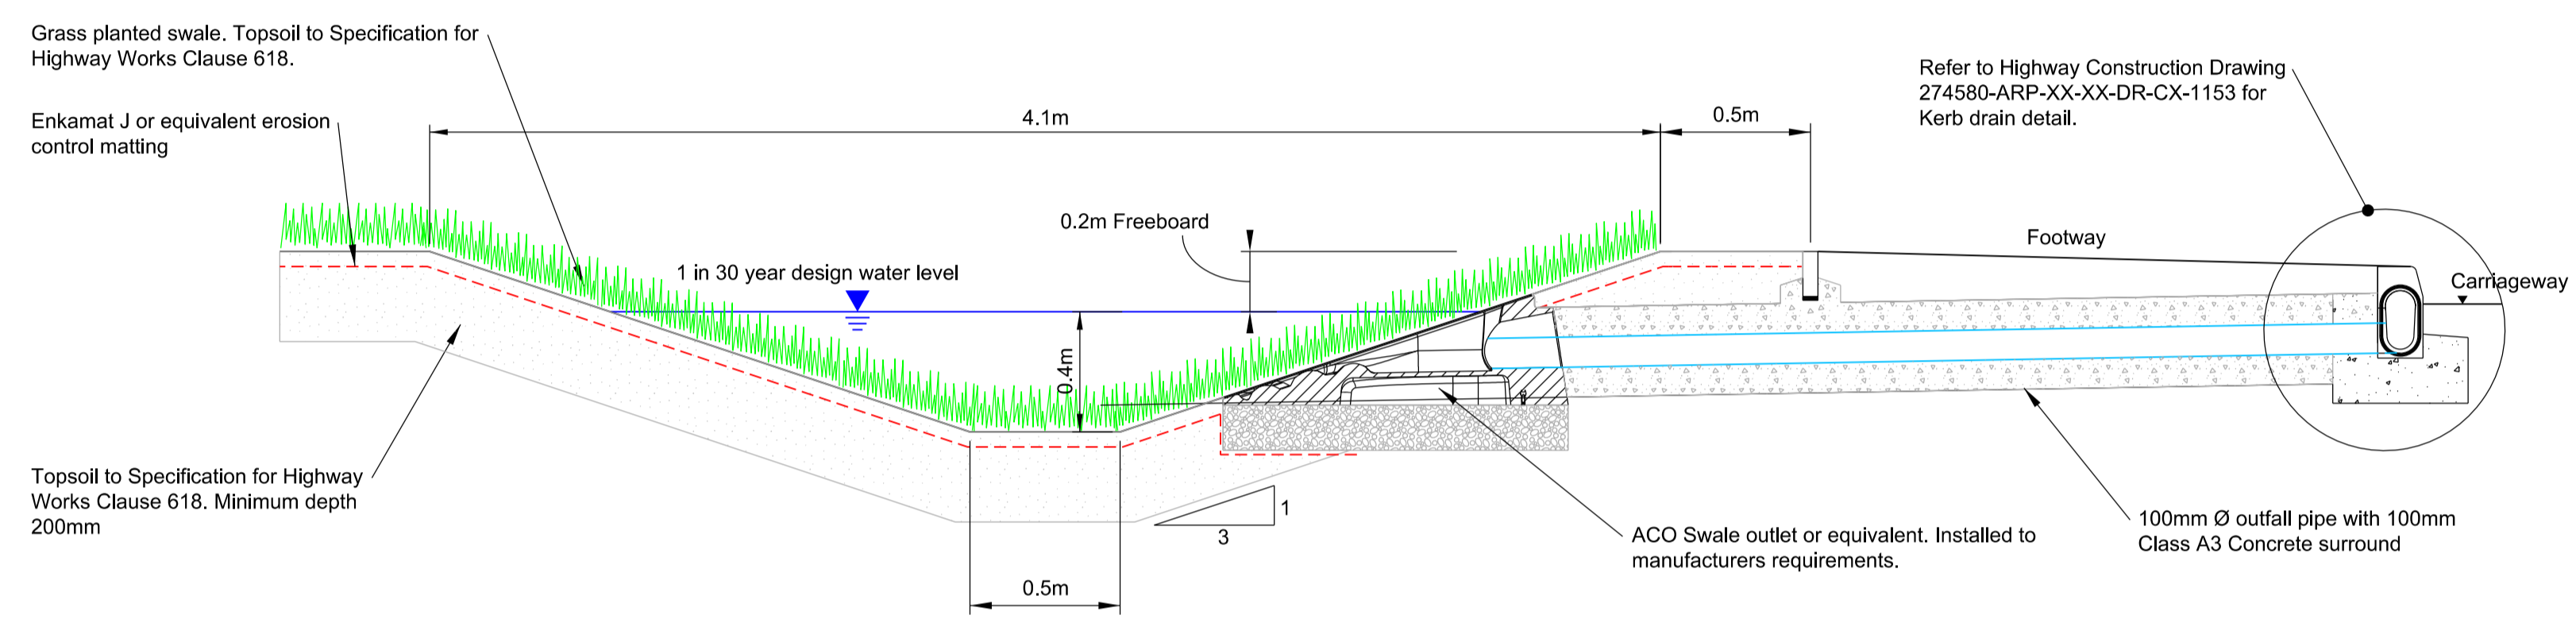

Typical Swale Section Adjacent to Footway

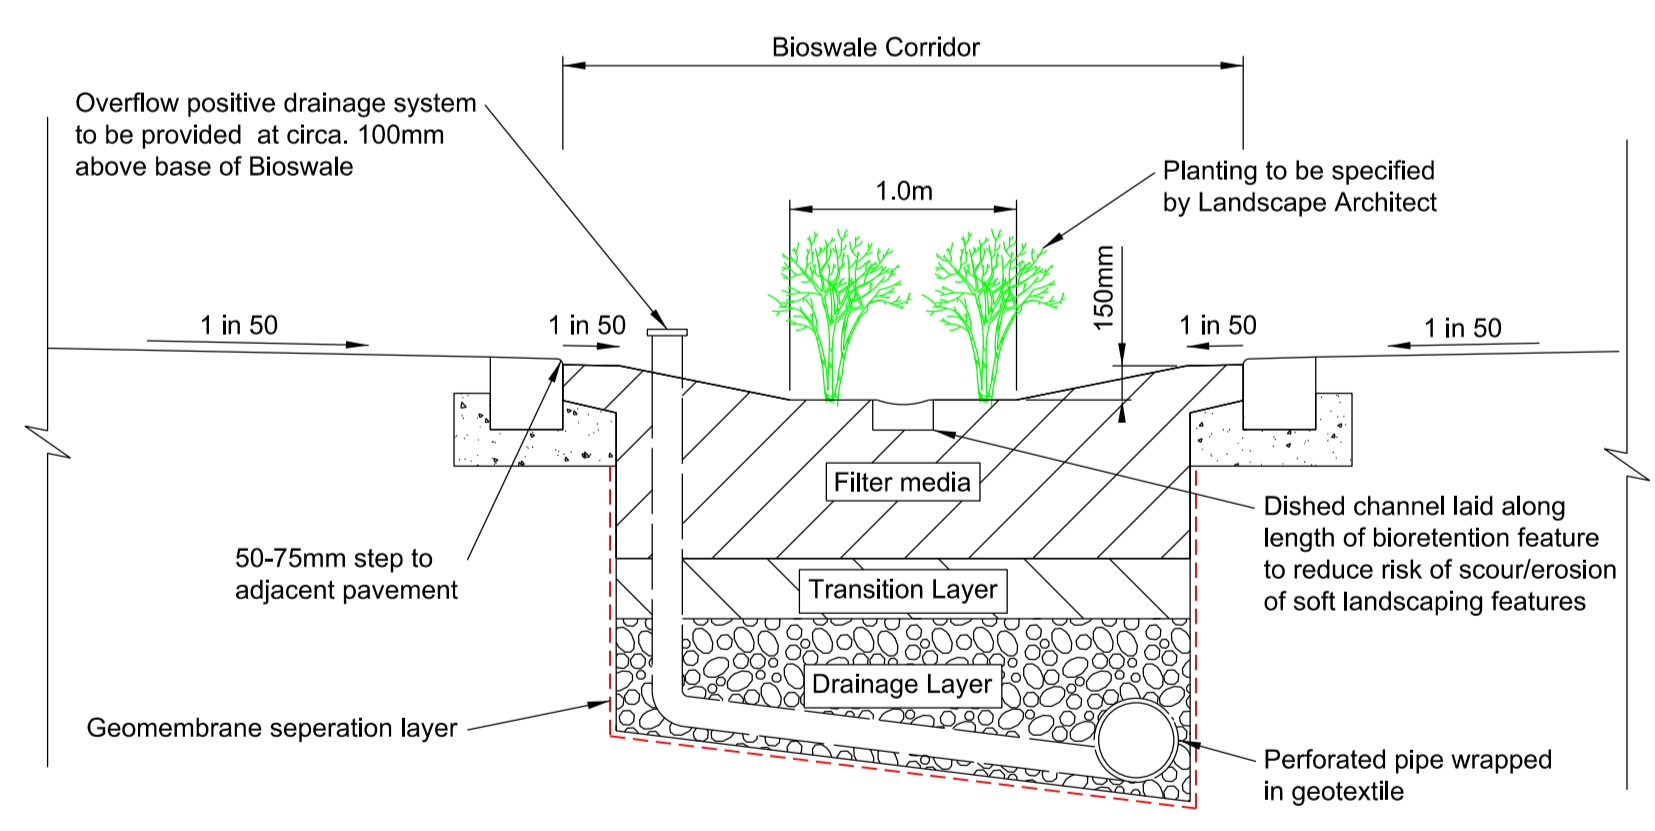

Typical Bioretention Feature with low planting

- Notes
1. Do not scale from this drawing
  2. All dimensions are in metres unless noted otherwise.
  3. The details shown on this drawing are based on a RIBA Stage 3 design for approval produced for a detailed planning application. The highway design shown is for adoption by Newport City Council and subject to design approval. The details will need to be reviewed and revised during subsequent design stages.
  4. Figures taken from Sewers for Adoption 7th Edition.
  5. Drainage design and construction is in accordance with Sewers for Adoption 7th Edition and the requirements of the statutory undertaker.
  6. All proprietary products to be installed to manufacturers requirements.
  7. Proposals shown subject to SAB Approval therefore subject to change.

P01	ISSUED FOR PLANNING	CB	SW	SW	24 / 02 / 21
Rev.	Description	Drawn	Chkd.	Appd.	Issue Date
Project Name: STEPHENSON STREET FLOOD DEFENCE SCHEME					
Drawing Title: EAST BANK ROAD PROPOSED DRAINAGE DETAILS SHEET 2 OF 2					
Suitability Code: S2 - FOR PLANNING				Suitability Code: S2	
Internal Project Number: 274580		Scale: 1:1000		Rev. P01	
Drawing Number: 274580-ARP-XX-XX-DR-CX-1154					