






GENERAL NOTES:


1. THIS DRAWING IS TO BE READ IN CONJUNCTION WITH ALL OTHER DRAWINGS, SPECIFICATIONS AND CONTRACT DOCUMENTS. NOTIFY THE PROJECT MANAGER OF ANY DISCREPANCIES.
2. ALL DIMENSIONS IN MILLIMETERS AND ALL LEVELS IN METERS ABOVE ORDNANCE DATUM UNLESS NOTED OTHERWISE.
3. DO NOT SCALE FROM DRAWING.
4. WHERE PROPOSALS INTERFACE WITH EXISTING RIPARIAN FENCING, CONTRACTOR TO ENSURE EXISTING FENCES ARE RETAINED AND REINSTATED WHERE POSSIBLE.
5. LONG SECTION MARKERS SHOWN ON DRAWING 274580-ARP-XX-XX-DR-CX-3000.

LEGEND:


-  EXISTING GROUND LEVEL
-  PROPOSED GROUND LEVEL
-  GROUND FILL
-  GROUND CUT

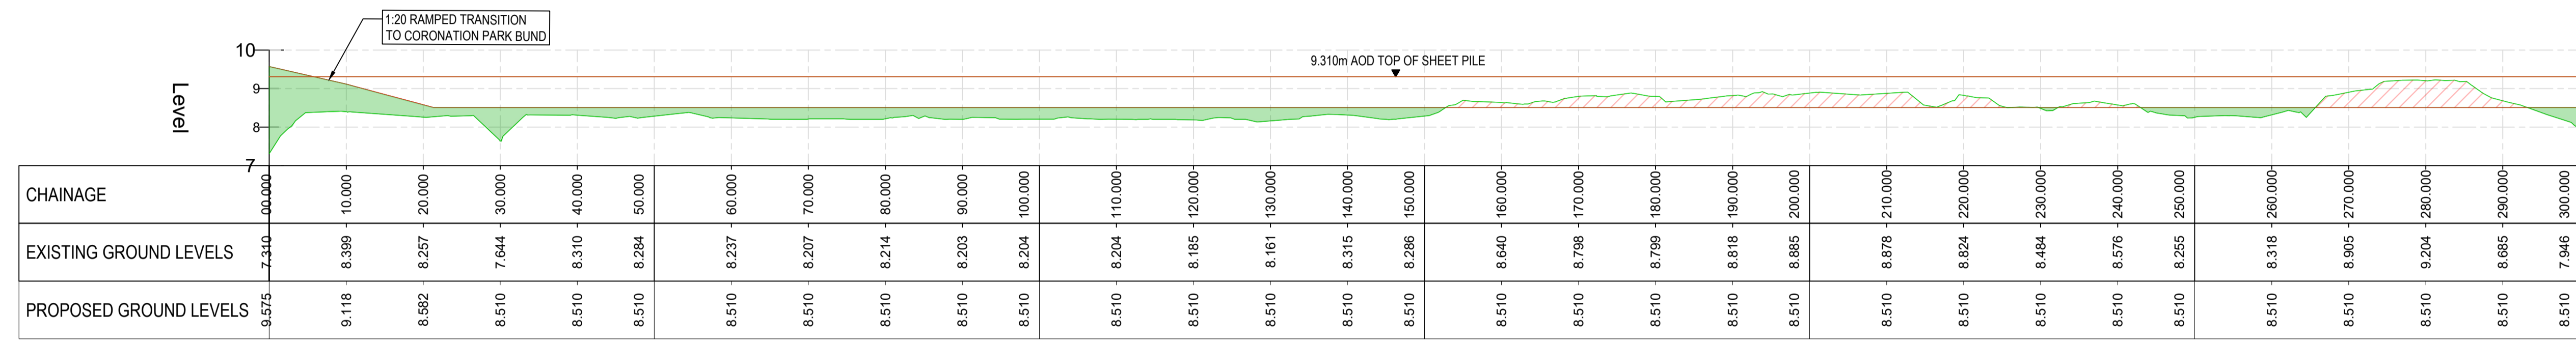


LONG SECTION A - A
SCALE: H 1:500, V 1:100. DATUM: 7.000

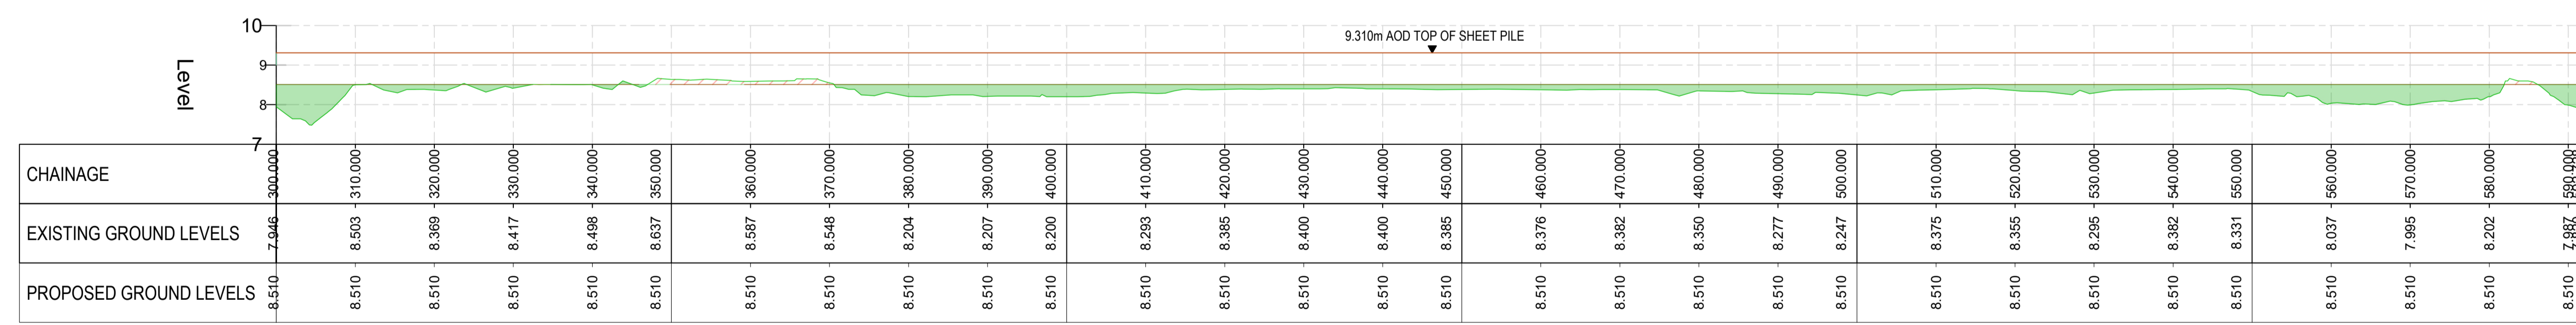


LONG SECTION B - B
SCALE: H 1:500, V 1:100. DATUM: 7.000

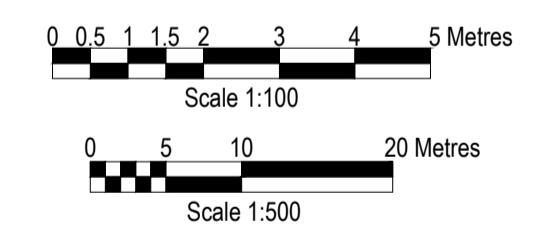

P02	FOR PLANNING	SG	JL	RC	12.03.21
P01	DRAFT FOR COMMENT	SG	JL	RC	26.01.21
Rev.	Description	Drawn	Chkd	Appd.	Issue Date



**Cyfoeth
Naturiol
Cymru**



ARUP

Project Name:
STEPHENSON STREET FLOOD DEFENSE SCHEME

Drawing Title:
SHEET PILE WALL LONG SECTION

Suitability:
FOR PLANNING

Suitability Code:
S2

Internal Project Number: 274580	Scale: AS SHOWN @ A1	Rev. P02
Drawing Number: 274580-ARP-XX-XX-DR-CX-3005		