


KEY PLAN
SCALE 1:10,000

- GENERAL NOTES:**
- THIS DRAWING IS TO BE READ IN CONJUNCTION WITH ALL OTHER DRAWINGS, SPECIFICATIONS AND CONTRACT DOCUMENTS. NOTIFY THE PROJECT MANAGER OF ANY DISCREPANCIES.
 - ALL DIMENSIONS IN MILLIMETERS AND ALL LEVELS IN METERS ABOVE ORDNANCE DATUM UNLESS NOTED OTHERWISE.

LEGEND:

	FLOOD WALL UPSTAND
	FLOOD WALL FOUNDATION
	SHEET PILE WALL
	PLANNING APPLICATION BOUNDARY
	2.4m HIGH PALISADE FENCE

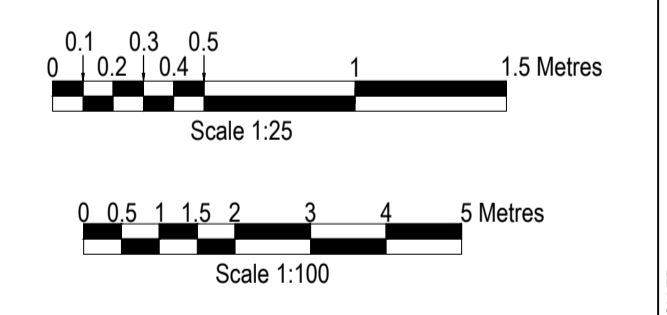

P02 FOR PLANNING	SG	JL	RC	12.03.21	
P01 DRAFT FOR COMMENT	SG	JL	RC	27.01.21	
Rev.	Description	Drawn	Chkd.	Appd.	Issue Date

<p>Project Name: STEPHENSON STREET FLOOD DEFENSE SCHEME</p>	
<p>Drawing Title: CORPORATION ROAD FLOOD GATE PLAN</p>	
<p>Suitability: FOR PLANNING</p>	<p>Suitability Code: S2</p>
<p>Internal Project Number: 274580-00</p>	<p>Scale: 1:100</p>
<p>Drawing Number: 274580-ARP-XX-DR-CX-4004</p>	<p>Rev. P02</p>

THIS DESIGN AND DRAWING IS CONFIDENTIAL AND ALL RIGHTS THEREIN INCLUDING COPYRIGHT AND DESIGN RIGHT ARE THE PROPERTY OF NATURAL RESOURCES WALES AND SHOULD NOT BE DISCLOSED TO A THIRD PARTY OR REPRODUCED WITHOUT PRIOR CONSENT OF NATURAL RESOURCES WALES 2020

J:\274000\274580-00\4 Internal Project Data\4-30 Drawings\4-31 Issue drawings\274580-ARP-XX-DR-CX-4004 and 4005.dwg
 OF HER MAJESTY'S STATIONARY OFFICE © CROWN COPYRIGHT AND DATABASE RIGHTS 2020 LICENSE NUMBER 1001941