



LEGEND:

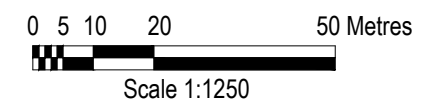

APPLICATION AREA A: 73406m²
APPLICATION AREA B: 1324m²

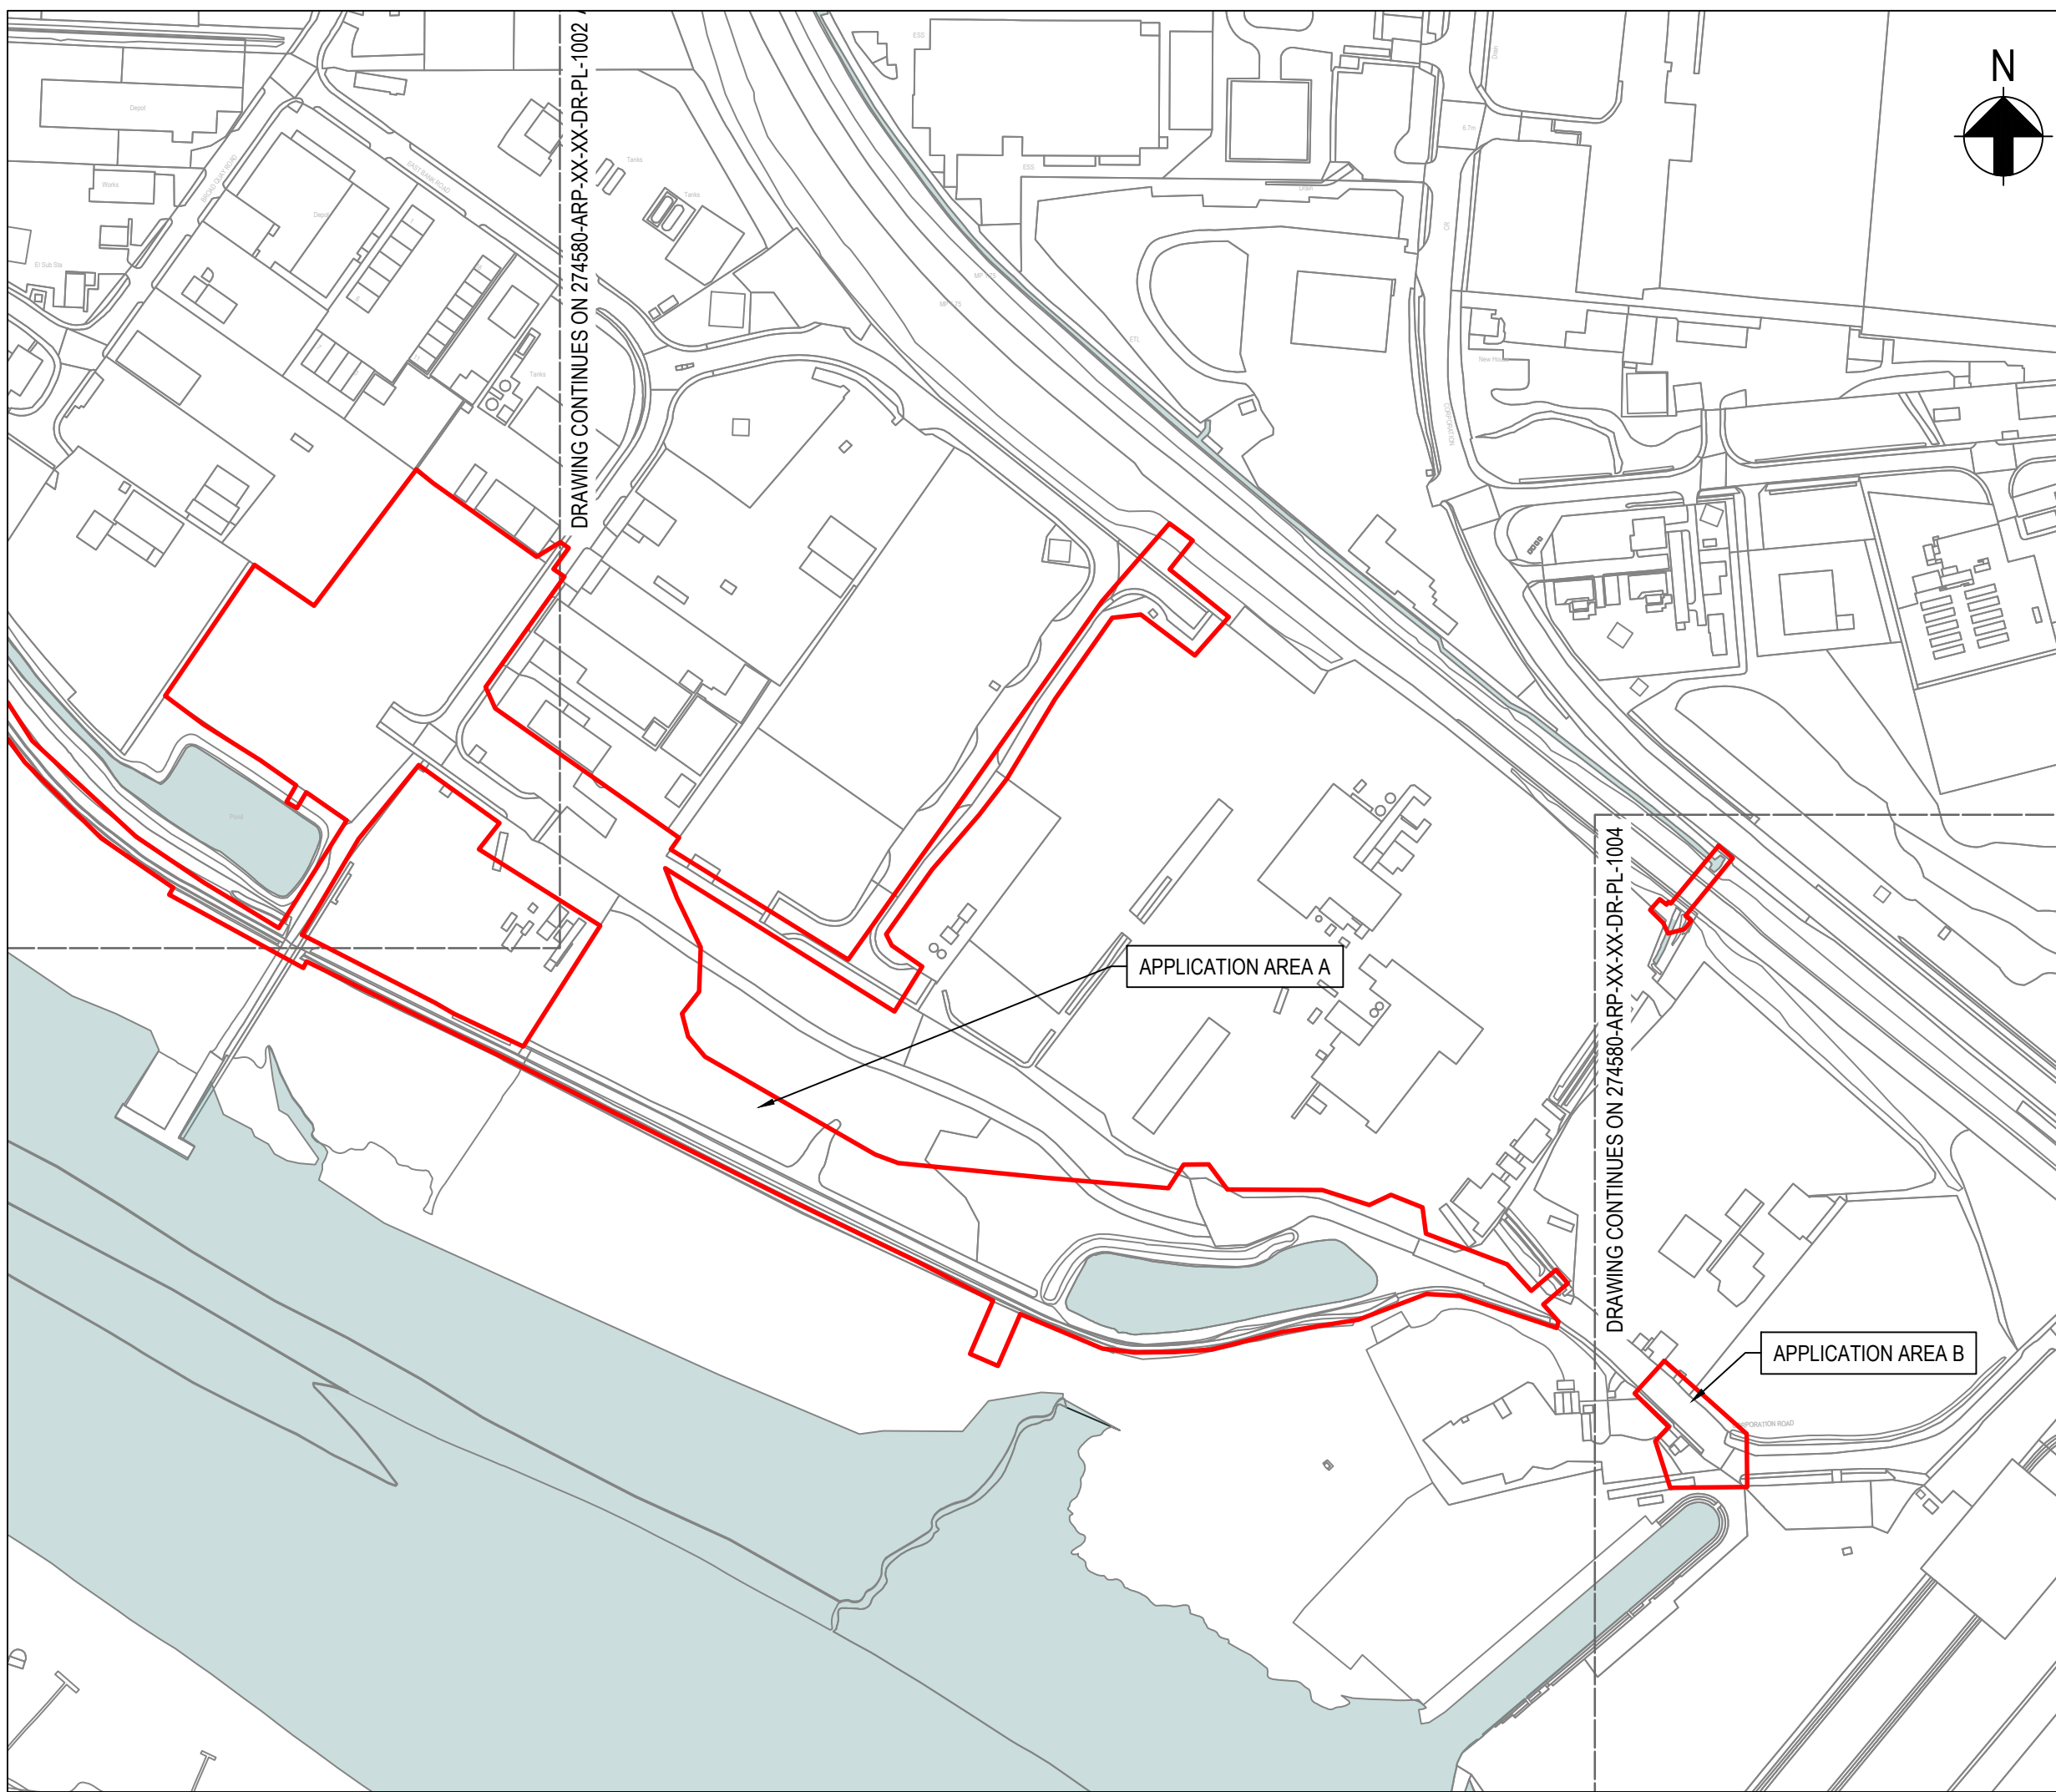

P4	FOR PLANNING	KS	GP	RC	08.07.21
P3	FOR PLANNING	KS	GP	RC	25.06.21
P2	FOR PLANNING	SS	GP	RC	12.03.21
P1	FOR PLANNING	SS	GP	RC	12.02.21
Rev.	Description.	Drawn	Chkd.	Appd.	Date.



ARUP

Project Name.
STEPHENSON STREET FLOOD DEFENCE SCHEME

Drawing Title. APPLICATION PLAN SHEET 4 OF 6		
Suitability. FOR PLANNING	Suitability Code. S2	
Internal Project Number. 274580	Scale. 1:2500	
Rev. P4	Drawing Number. 274580-ARP-XX-XX-DR-PL-1003	