


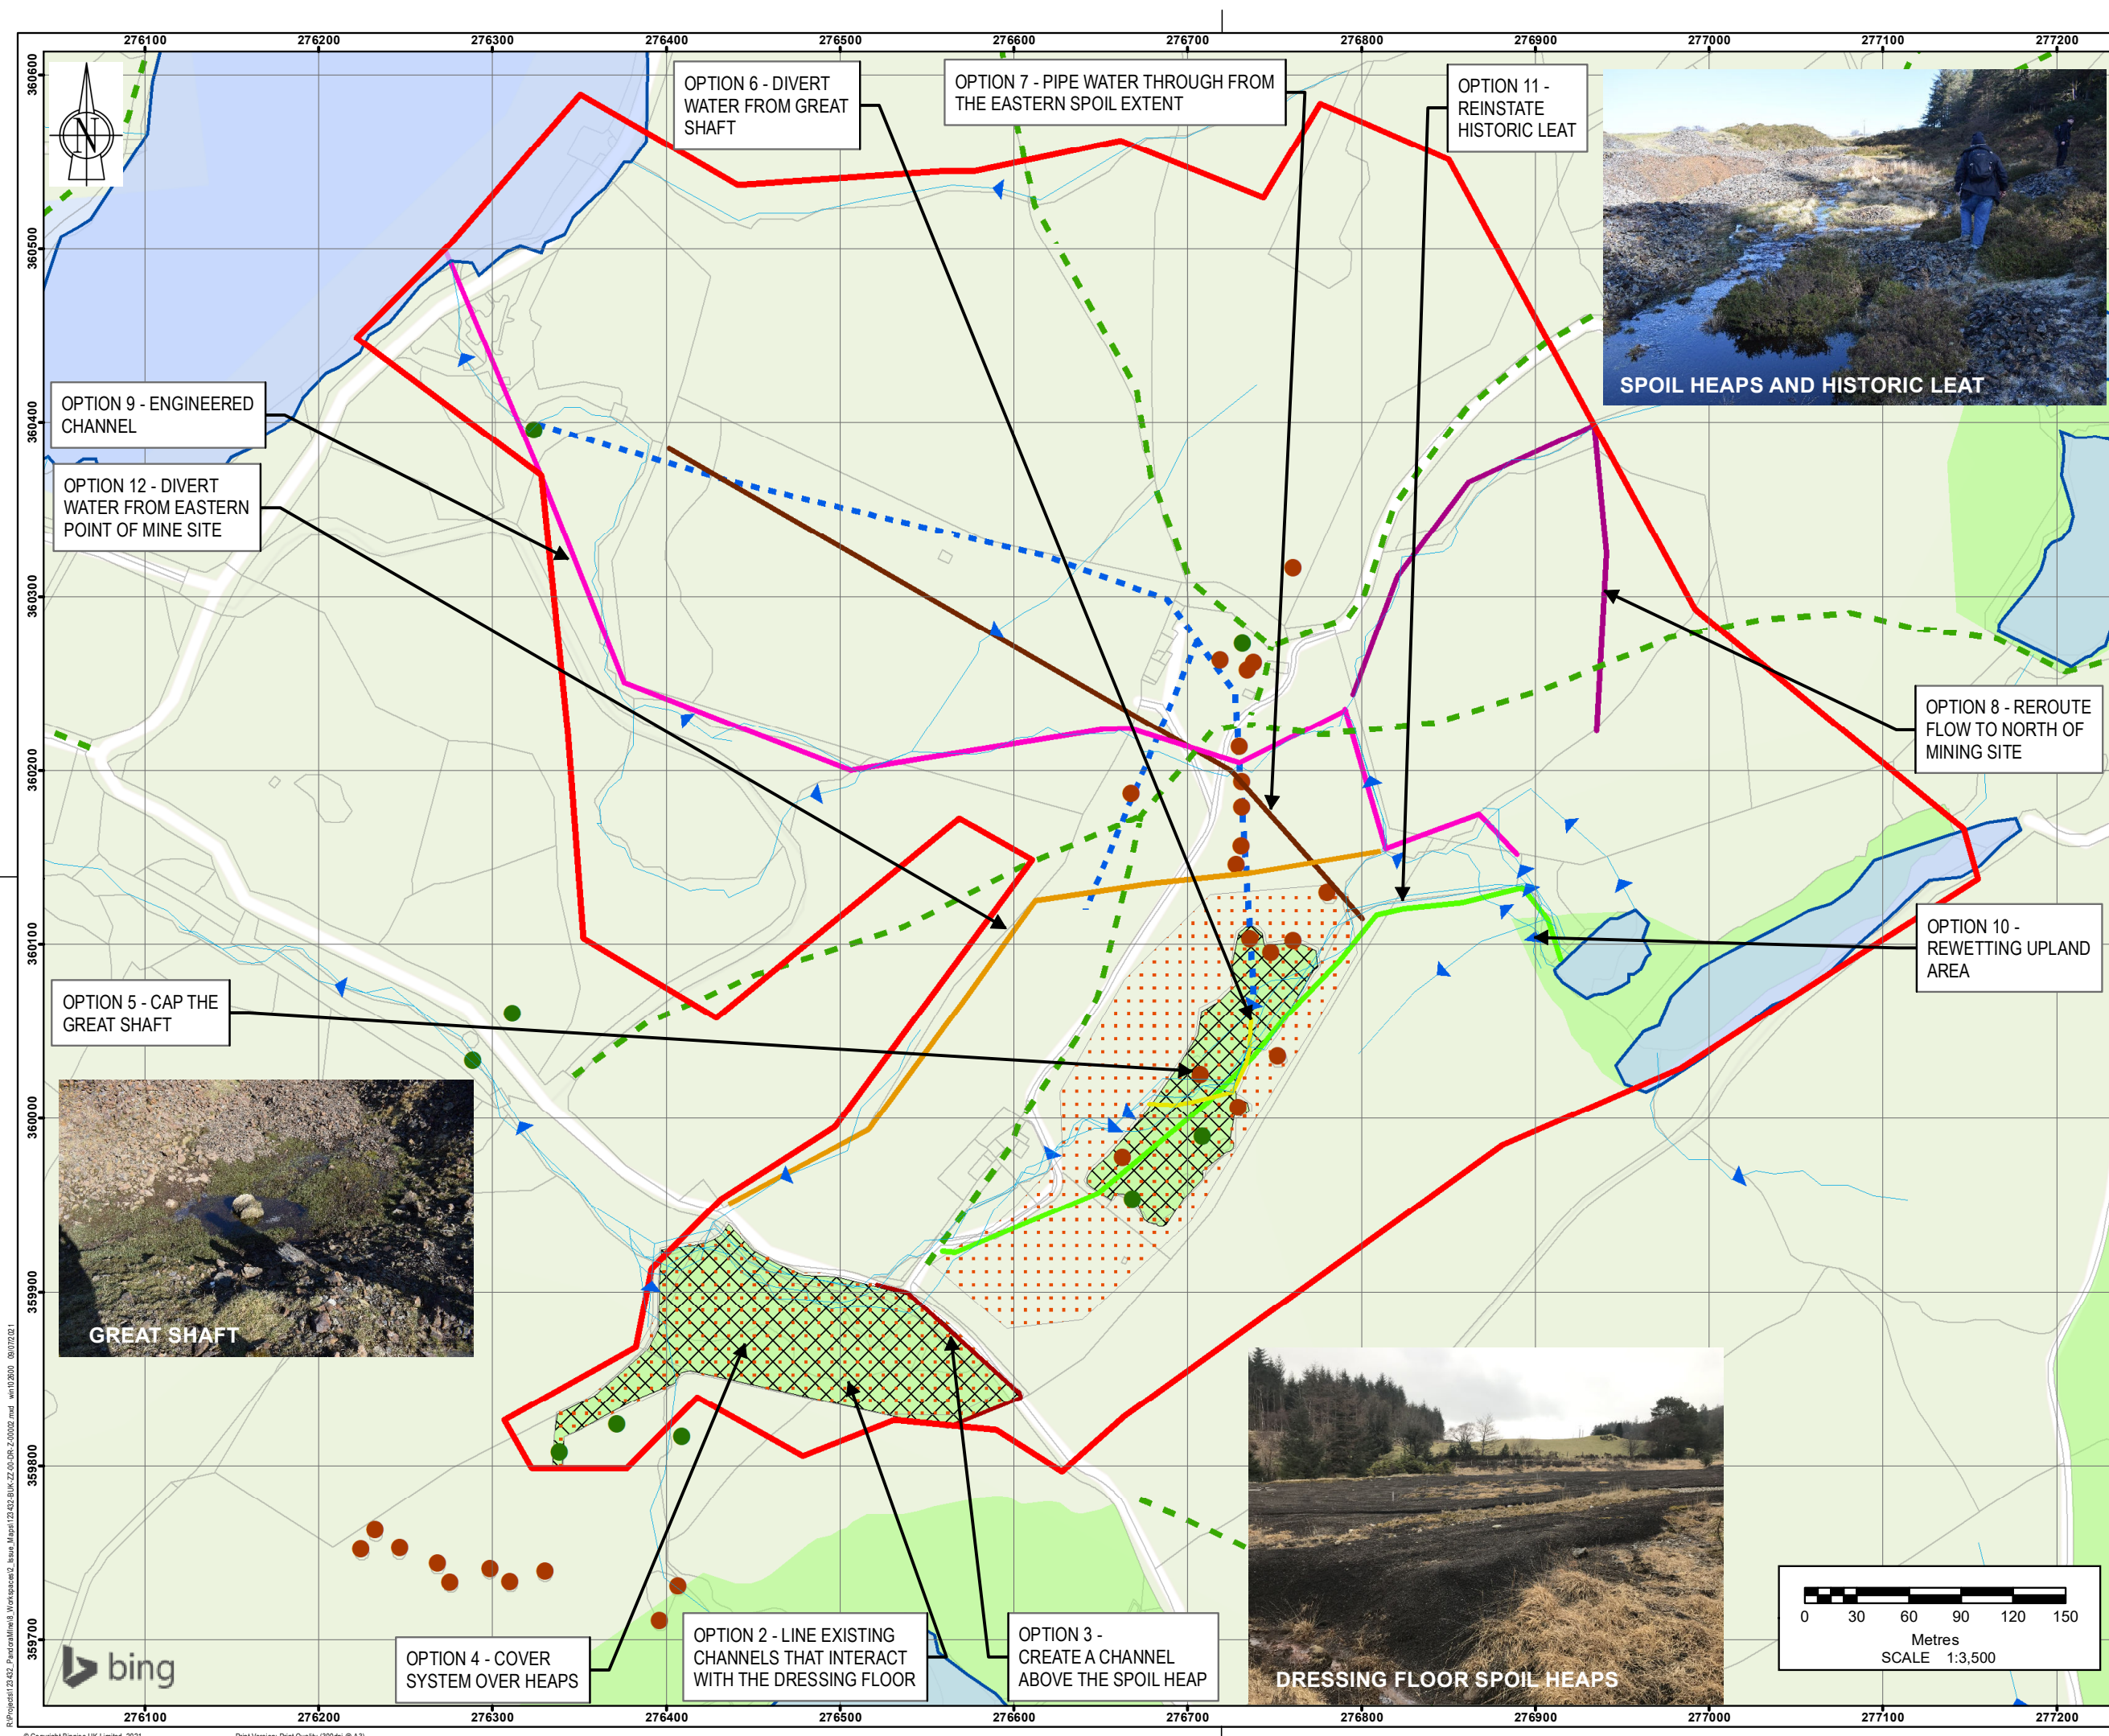

Note: The limits, including the height and depths of the Works, shown in this drawing are not to be taken as limiting the obligations of the contractor under Contract.

Service Layer Credits: Sources: Esri, HERE, Garmin, USGS, Intermap, INCREMENT P, NRCan, Esri Japan, METI, Esri China (Hong Kong), Esri Korea, Esri (Thailand), NGCC, (c) OpenStreetMap contributors, and the GIS User Community
© 2021 Microsoft Corporation © 2021 TomTom

Legend

- SITE BOUNDARY
- MINE ADITS
- MINE SHAFT
- FLOWS
- UNDERGROUND FLOWS
- SPOIL TIPS
- RESERVOIRS
- OPTION 3
- OPTION 6
- OPTION 7
- OPTION 8
- OPTION 9
- OPTION 11
- OPTION 12
- SPECIAL AREAS OF CONSERVATION (SACS)
- SITES OF SPECIAL SCIENTIFIC INTEREST
- PUBLIC RIGHTS OF WAY (PROW)

NOTE: This map has been distributed as a layered pdf. Layer selection for printing is at the discretion of the client.

SAFETY HEALTH AND ENVIRONMENT INFORMATION

IN ADDITION TO THE HAZARDS OR RISKS NORMALLY ASSOCIATED WITH THE TYPES OF WORK DETAILED ON THIS DRAWING, THE FOLLOWING SIGNIFICANT RESIDUAL RISKS SHOULD BE NOTED. FURTHER DETAILS ARE INCLUDED IN THE CDM DESIGN RISK MANAGEMENT REGISTER

CONSTRUCTION	
N/A	
MAINTENANCE / CLEARING / OPERATION	
N/A	
DECOMMISSIONING / DEMOLITION	
N/A	

P01	RV	HB	CC	LM	10/06/2021	INITIAL DRAWING
P02	RV	HB	CC	SC	30/06/2021	FINAL DRAWING
P03	TW	HB	CC	SC	09/07/2021	FINAL DRAWING EDITS
Rev	Drawn	Chkd	Rvwd	Apprvd	Date	Description

Designed by: RV Date: JUNE 2021

Status: S3

Client: Cyfoeth Naturiol Cymru Natural Resources Wales

Client Project No. Revision

binnies
Binnies UK Limited
Registered Office
Spring Lodge, 172 Chester Road, Helsby, Cheshire, WA6 0AR UK
Tel: +44(0)1757 774155


Project: NRW PANDORA MINE PROJECT

Drawing title: LONG LIST OPTIONS FOR CONSULTATION

Drawing scale: 1:3,500 Sheet size: A3

Drawing no. 123432-BUK-ZZ-00-DR-Z-00002 Revision: P03

R:\Project\123432_PandoraMine8_Workspace2_Issue_Maps\123432-BUK-ZZ-00-DR-Z-00002.mxd w:\103801 09/07/2021

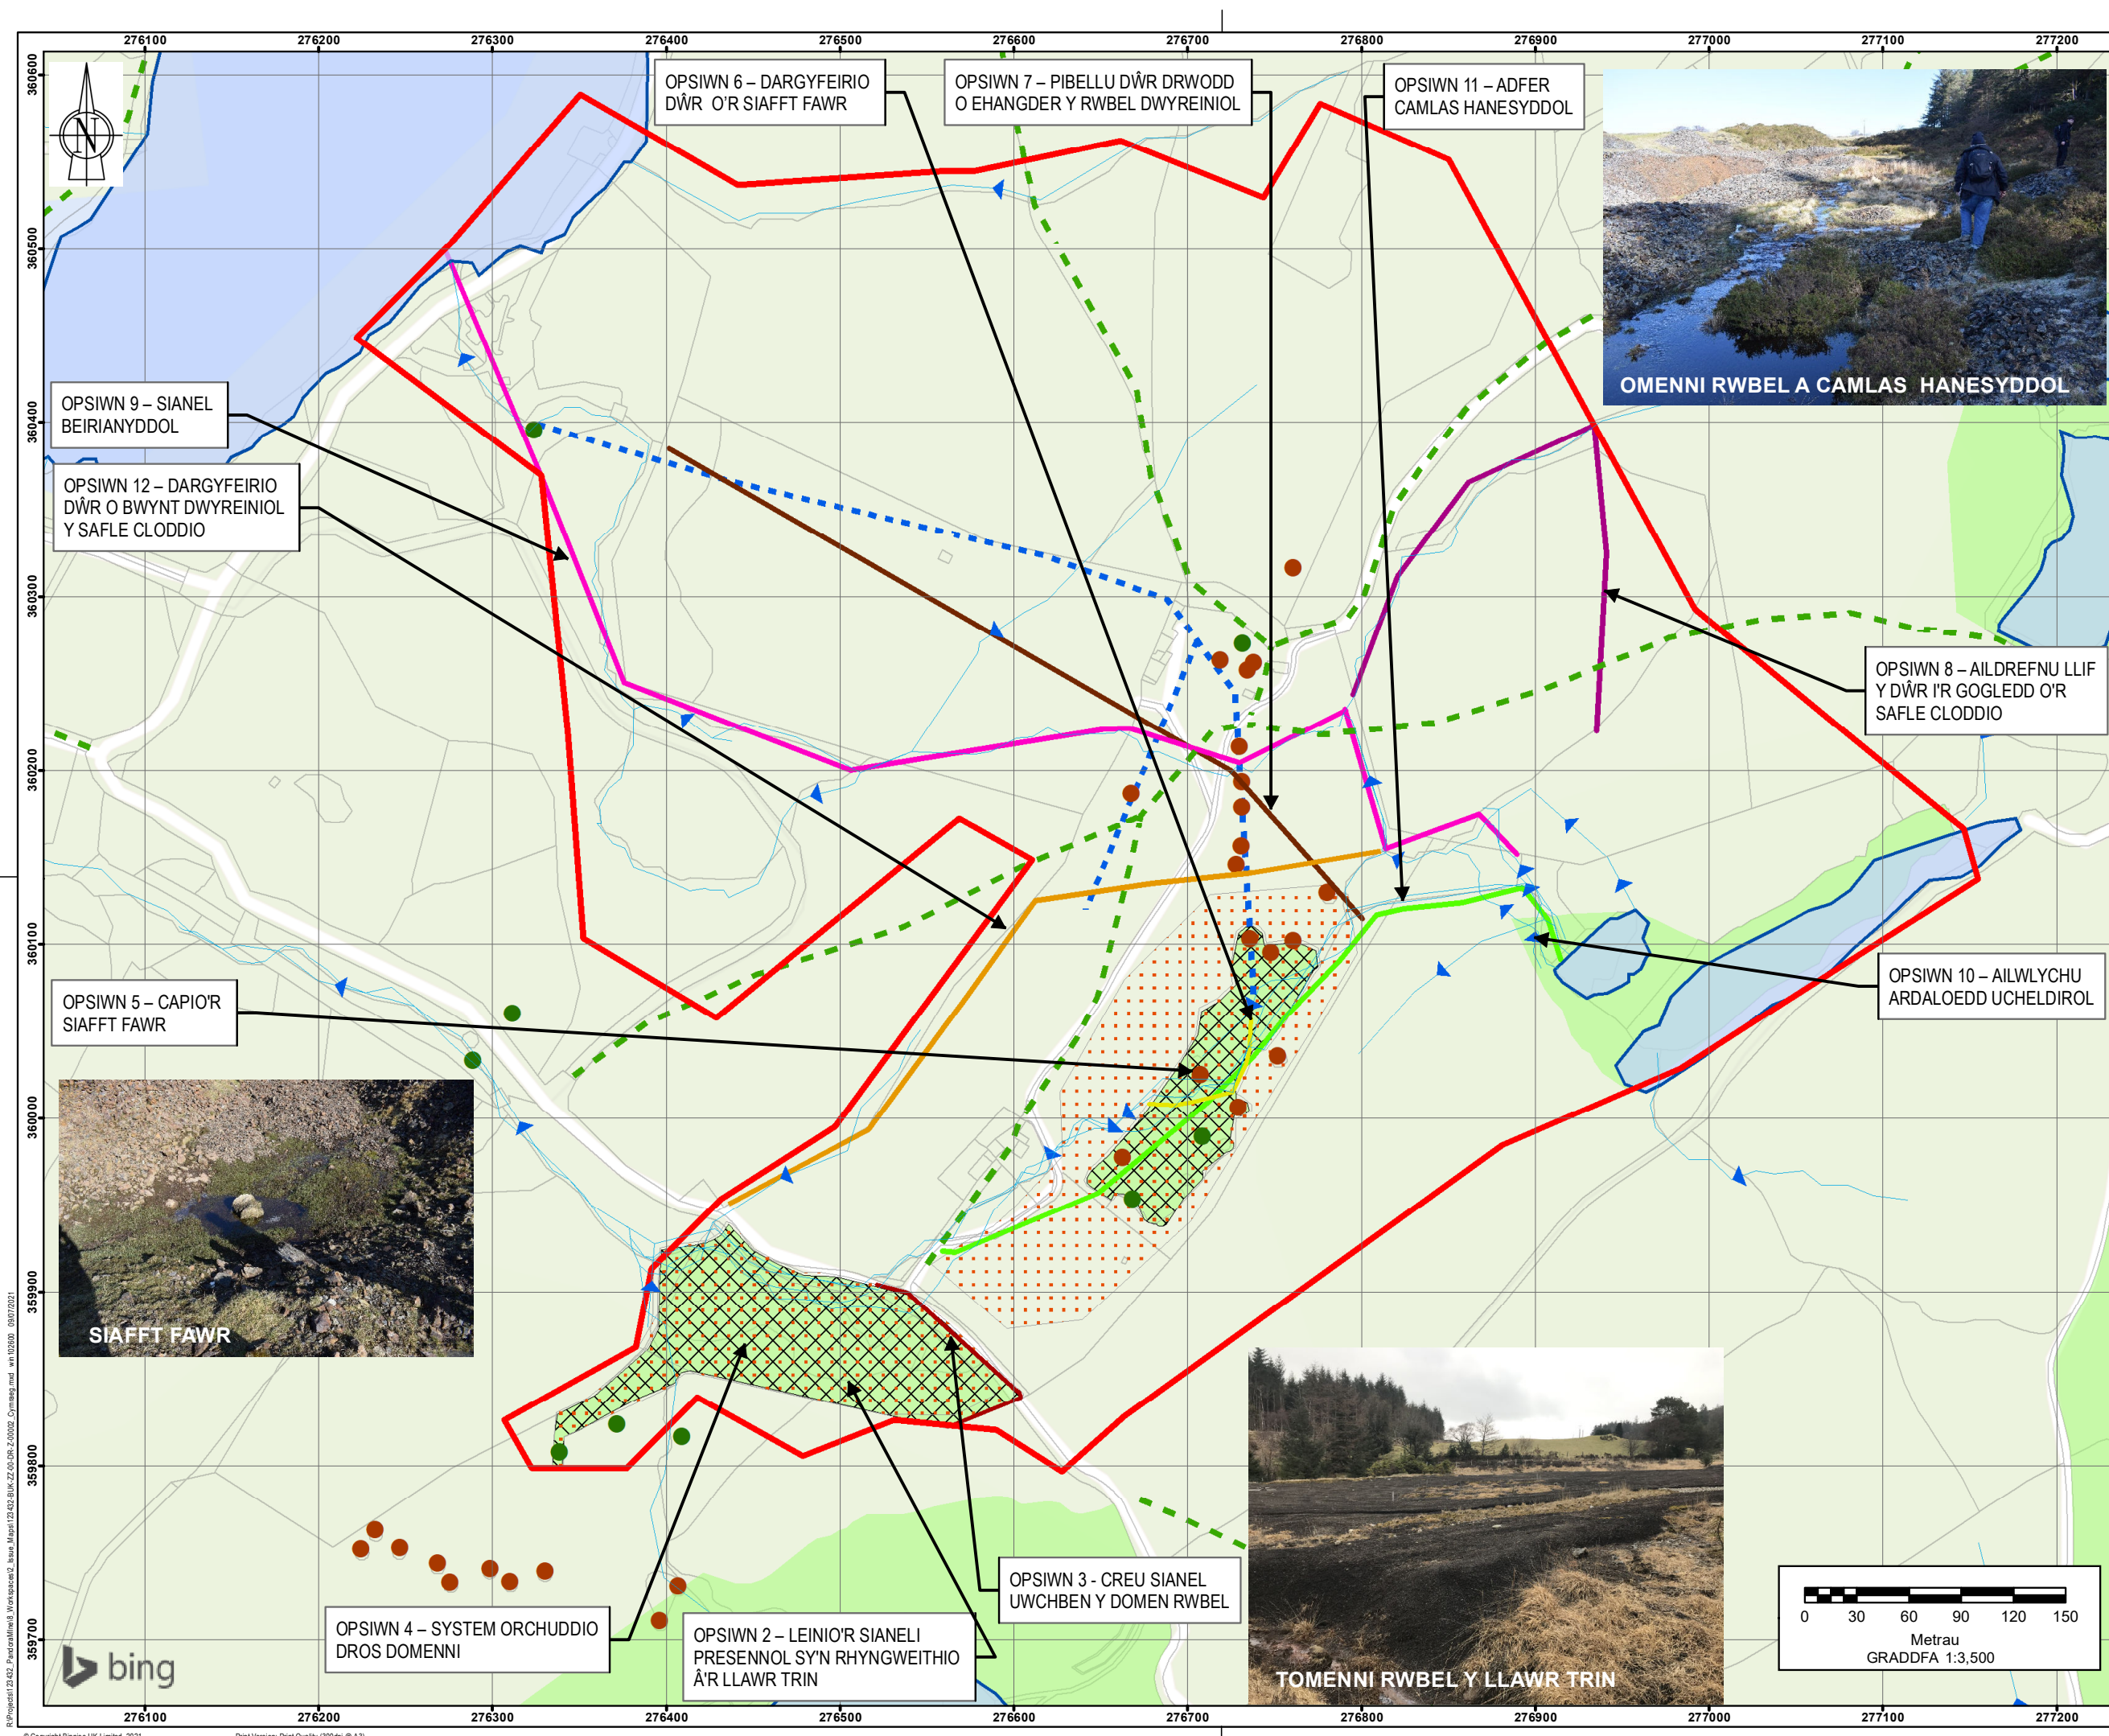


Noder: Ni ddylid cymryd bod y lwyfannau, gan gynnwys uchder a dyfnder y Gwaith, a ddangosir yn y llyn hwn yn cyfyngu ar rwyngddigeddau'r contractwr o dan Contract.

Credydau Hanesu Gwasanaeth: Flynwells; Esri, HERE, Garmin, USGS, Intermap, INCREMENT P, NR Can, Esri Japan, METI, Esri China (Hong Kong), Esri Korea, Esri

- Atweidiau**
- Flows_Amended
 - FFIN Y SAFLE
 - MYNEDFA I'R GLODDFA
 - SIAFFT CLODDFA
 - LLIFOEDD
 - LLIFOEDD TANDDAEAROL
 - TOMENNI RWBEL
 - CRONFEYDD DŴR
 - OPSIWN 3
 - OPSIWN 6
 - OPSIWN 7
 - OPSIWN 8
 - OPSIWN 9
 - OPSIWN 11
 - OPSIWN 12
 - ARDALOEDD CADWRAETH ARBENNIG
 - SAFLEOEDD O DDIDORDEB GWYDDONOL ARBENNIG
 - HAWLIAU TRAMWY CYHOEDDUS

Noder: Dosbarthwyd y map hwn fel PDF haenog. Dewis y cleient yw dewis pa haen i'w hargraffu.

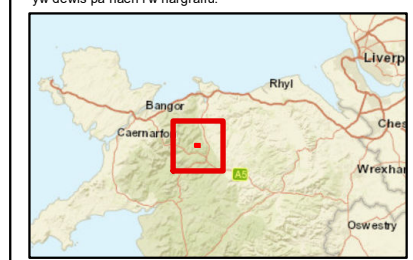

GWYBODAETH IECHYD A DIOGELWCH A'R AMGYLCHEDD
YN YCHWANEGLAT Y PERYGLON NEUR RISGAU SYDD FEL ARFER
YN GYSYLLTEDIG A'R MATHAU O WAITH A NODIR A'R Y LLUNIAD HWN,
DYLLID NODI'R RISGAU GWEDDILLIOL SY'LEDOL CANLYNOL.

ADEILADWAITH						
AMHERTHNASOL						
GWAITH CYNNAL A CHADW / CLIRIO / GWEITHREDU						
AMHERTHNASOL						
DATGOMISIYNU / DYMCHWEL						
AMHERTHNASOL						

P01	RV	HB	CC	LM	10/06/2021	LLUNIAD CYCHWYNNOL
P02	RV	HB	CC	SC	30/06/2021	LLUNIAD TERFYNOL
P03	TW	HB	CC	SC	09/07/2021	NEWIDIADAU LLUN TERFYNOL

Wedi'i gysylltu gan: RV Dyddiad: Mehefin 2021

Statws: S3



Prosiect Cleient Rhif: Diwygiad



Prosiect:

PROSIECT CLODDFA PANDORA CNC

Titl y lluniad:

OPSIYNAU RHESTR HIR AR GYFER YMGYNGHORI

Graddfa'r lluniad: 1:3,500 Maint y ddalen: A3

Rhif y lluniad: 123432-BUK-ZZ-00-DR-Z-00002 Diwygiad: P03

R:\Project\123432_Pandora\123432-BUK-ZZ-00-DR-Z-00002_Cymaeg.mxd - 10/06/2021