




AERIAL VIEW OF STEPHENSON STREET

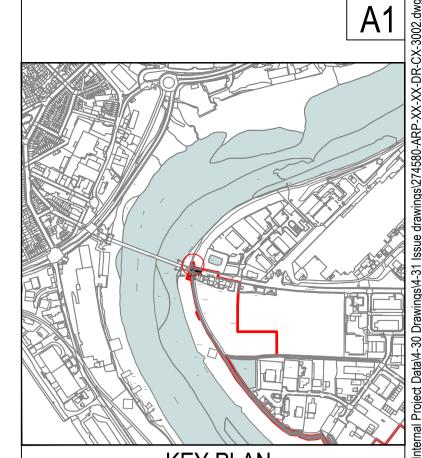

KEY PLAN
SCALE 1:10,000

GENERAL NOTES:

- THIS DRAWING IS TO BE READ IN CONJUNCTION WITH ALL OTHER DRAWINGS, SPECIFICATIONS AND CONTRACT DOCUMENTS. NOTIFY THE PROJECT MANAGER OF ANY DISCREPANCIES.
- 2. ALL DIMENSIONS IN MILLMETERS AND ALL LEVELS IN METERS ABOVE ORDNANCE DATUM UNLESS NOTED OTHERWISE.
- 3. DO NOT SCALE FROM DRAWING.
- 4. WHERE PROPOSALS INTERFACE WITH EXISTING RIPARIAN FENCING; CONTRACTOR TO ENSURE EXISTING FENCES ARE RETAINED AND REINSTATED WHERE POSSIBLE.

SECTIONS LEGEND:

---- EXISTING GROUND LEVELS


PROPOSED LEVELS

PLAN LEGEND:

PROPOSED AMENITY GRASS SEEDED WITH EMORSGATE 'EG23' - SHADE TOLERANT LAWN GRASS OR SIMILAR APPROVED

PLANNING APPLICATION BOUNDARY

---- PROPOSED FENCELINE

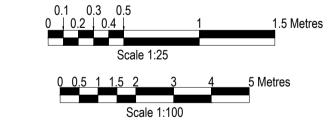

P03	FOR PLANNING	KS	JL	RC	22/06/21	701107
P02	FOR PLANNING	JAH	JL	RC	12/03/21	TATIONA
P01	DRAFT FOR COMMENT	JAH	JL	RC	27/01/21	י מיעדימדו
Rev.	Description	Drawn	Chkd.	Appd.	Issue Date	VI LIT DAY



ARUP

Project Name.

STEPHENSON ST FLOOD DEFENCE SCHEME

Drawing Title.

STEPHENSON ST. RIVER BANK MINOR GROUND RAISING

WIINON GROUND NAISING					
Suitability.	Suitability Code.	JPON THE ORDINANCE SURVEY AND DATABASE RIGHTS 2020. L			
FOR PLANNING	S2				
Internal Project Number.	Scale.	Rev.	THE OF		
274580	AS SHOWN	P03	P IS BASED UPON COPYRIGHT AND		
Drawing Number.					
274580-ARP-XX-XX-DR-CX-2002					

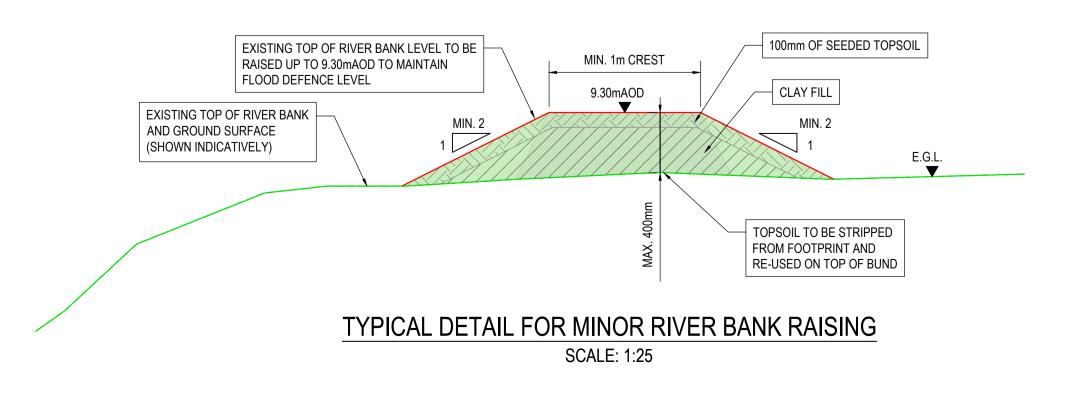




PHOTO 1