
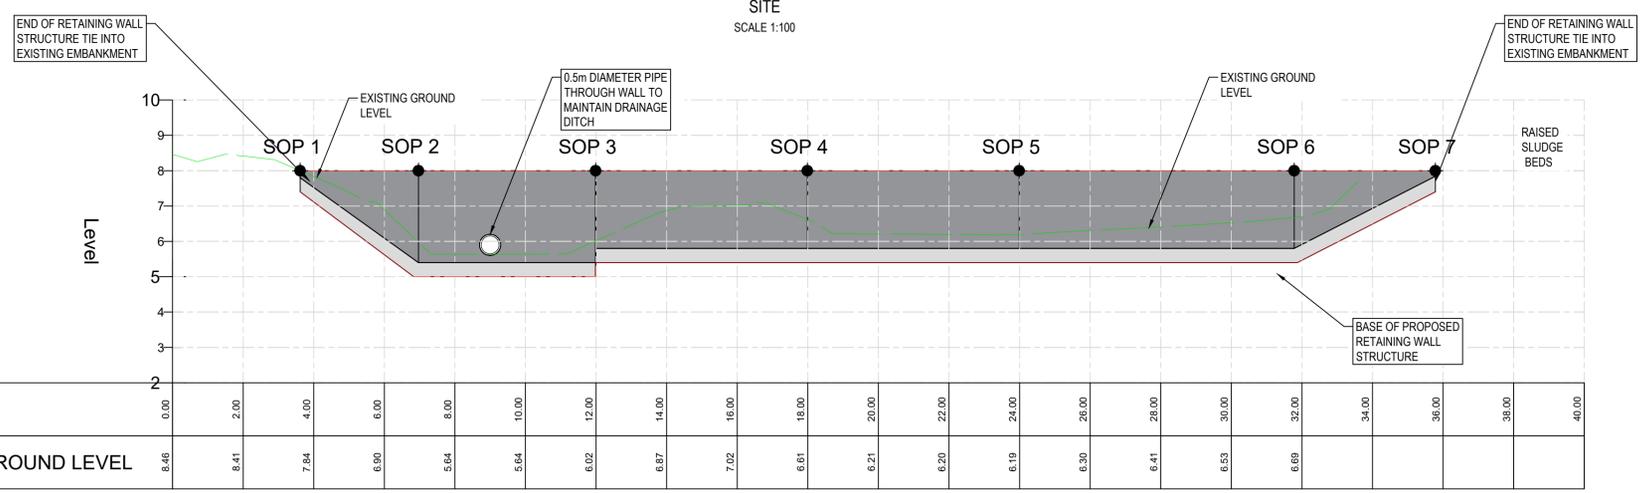


- GENERAL NOTES:
- THIS DRAWING IS TO BE READ IN CONJUNCTION WITH ALL OTHER DRAWINGS, SPECIFICATIONS AND CONTRACT DOCUMENTS. NOTIFY THE PROJECT MANAGER OF ANY DISCREPANCIES.
 - ALL DIMENSIONS IN MILLIMETERS AND ALL LEVELS IN METERS ABOVE ORDNANCE DATUM UNLESS NOTED OTHERWISE.
 - DO NOT SCALE FROM DRAWING.

- SECTIONS LEGEND:
- EXISTING GROUND LEVELS
 - FLOOD WALL UPSTAND
 - FLOOD WALL FOUNDATION
- PLAN LEGEND:
- PLANNING APPLICATION BOUNDARY
 - PROPOSED GROUND RAISING

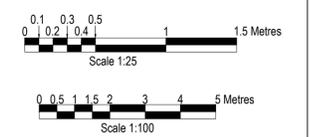

LONG SECTION NASH RETAINING WALL
SCALE: H 1:100, V 1:100. DATUM: 2.000

Rev.	Description	Drawn	Chkd	Appd.	Issue Date
P03	FOR PLANNING	KS	JL	RC	25.03.21
P02	FOR PLANNING	SG	JL	RC	12.03.21
P01	DRAFT FOR COMMENT	SG	JL	RC	27/01/21



Project Name:		STEPHENSON STREET FLOOD DEFENSE SCHEME	
Drawing Title:		NASH RETAINING WALL PLAN LAYOUT AND SECTIONS	
Suitability Code:		S2	
Internal Project Number:	Scale:	Rev.	
274580-00	AS SHOWN @ A1	P03	
Drawing Number:		274580-ARP-XX-DR-CX-6000	