


LEGEND:

- APPLICATION AREA A: 527m²
- APPLICATION AREA B: 10002m²


OS CO-ORDINATES
 AREA A: 333137, 185427
 AREA B: 333514, 185189

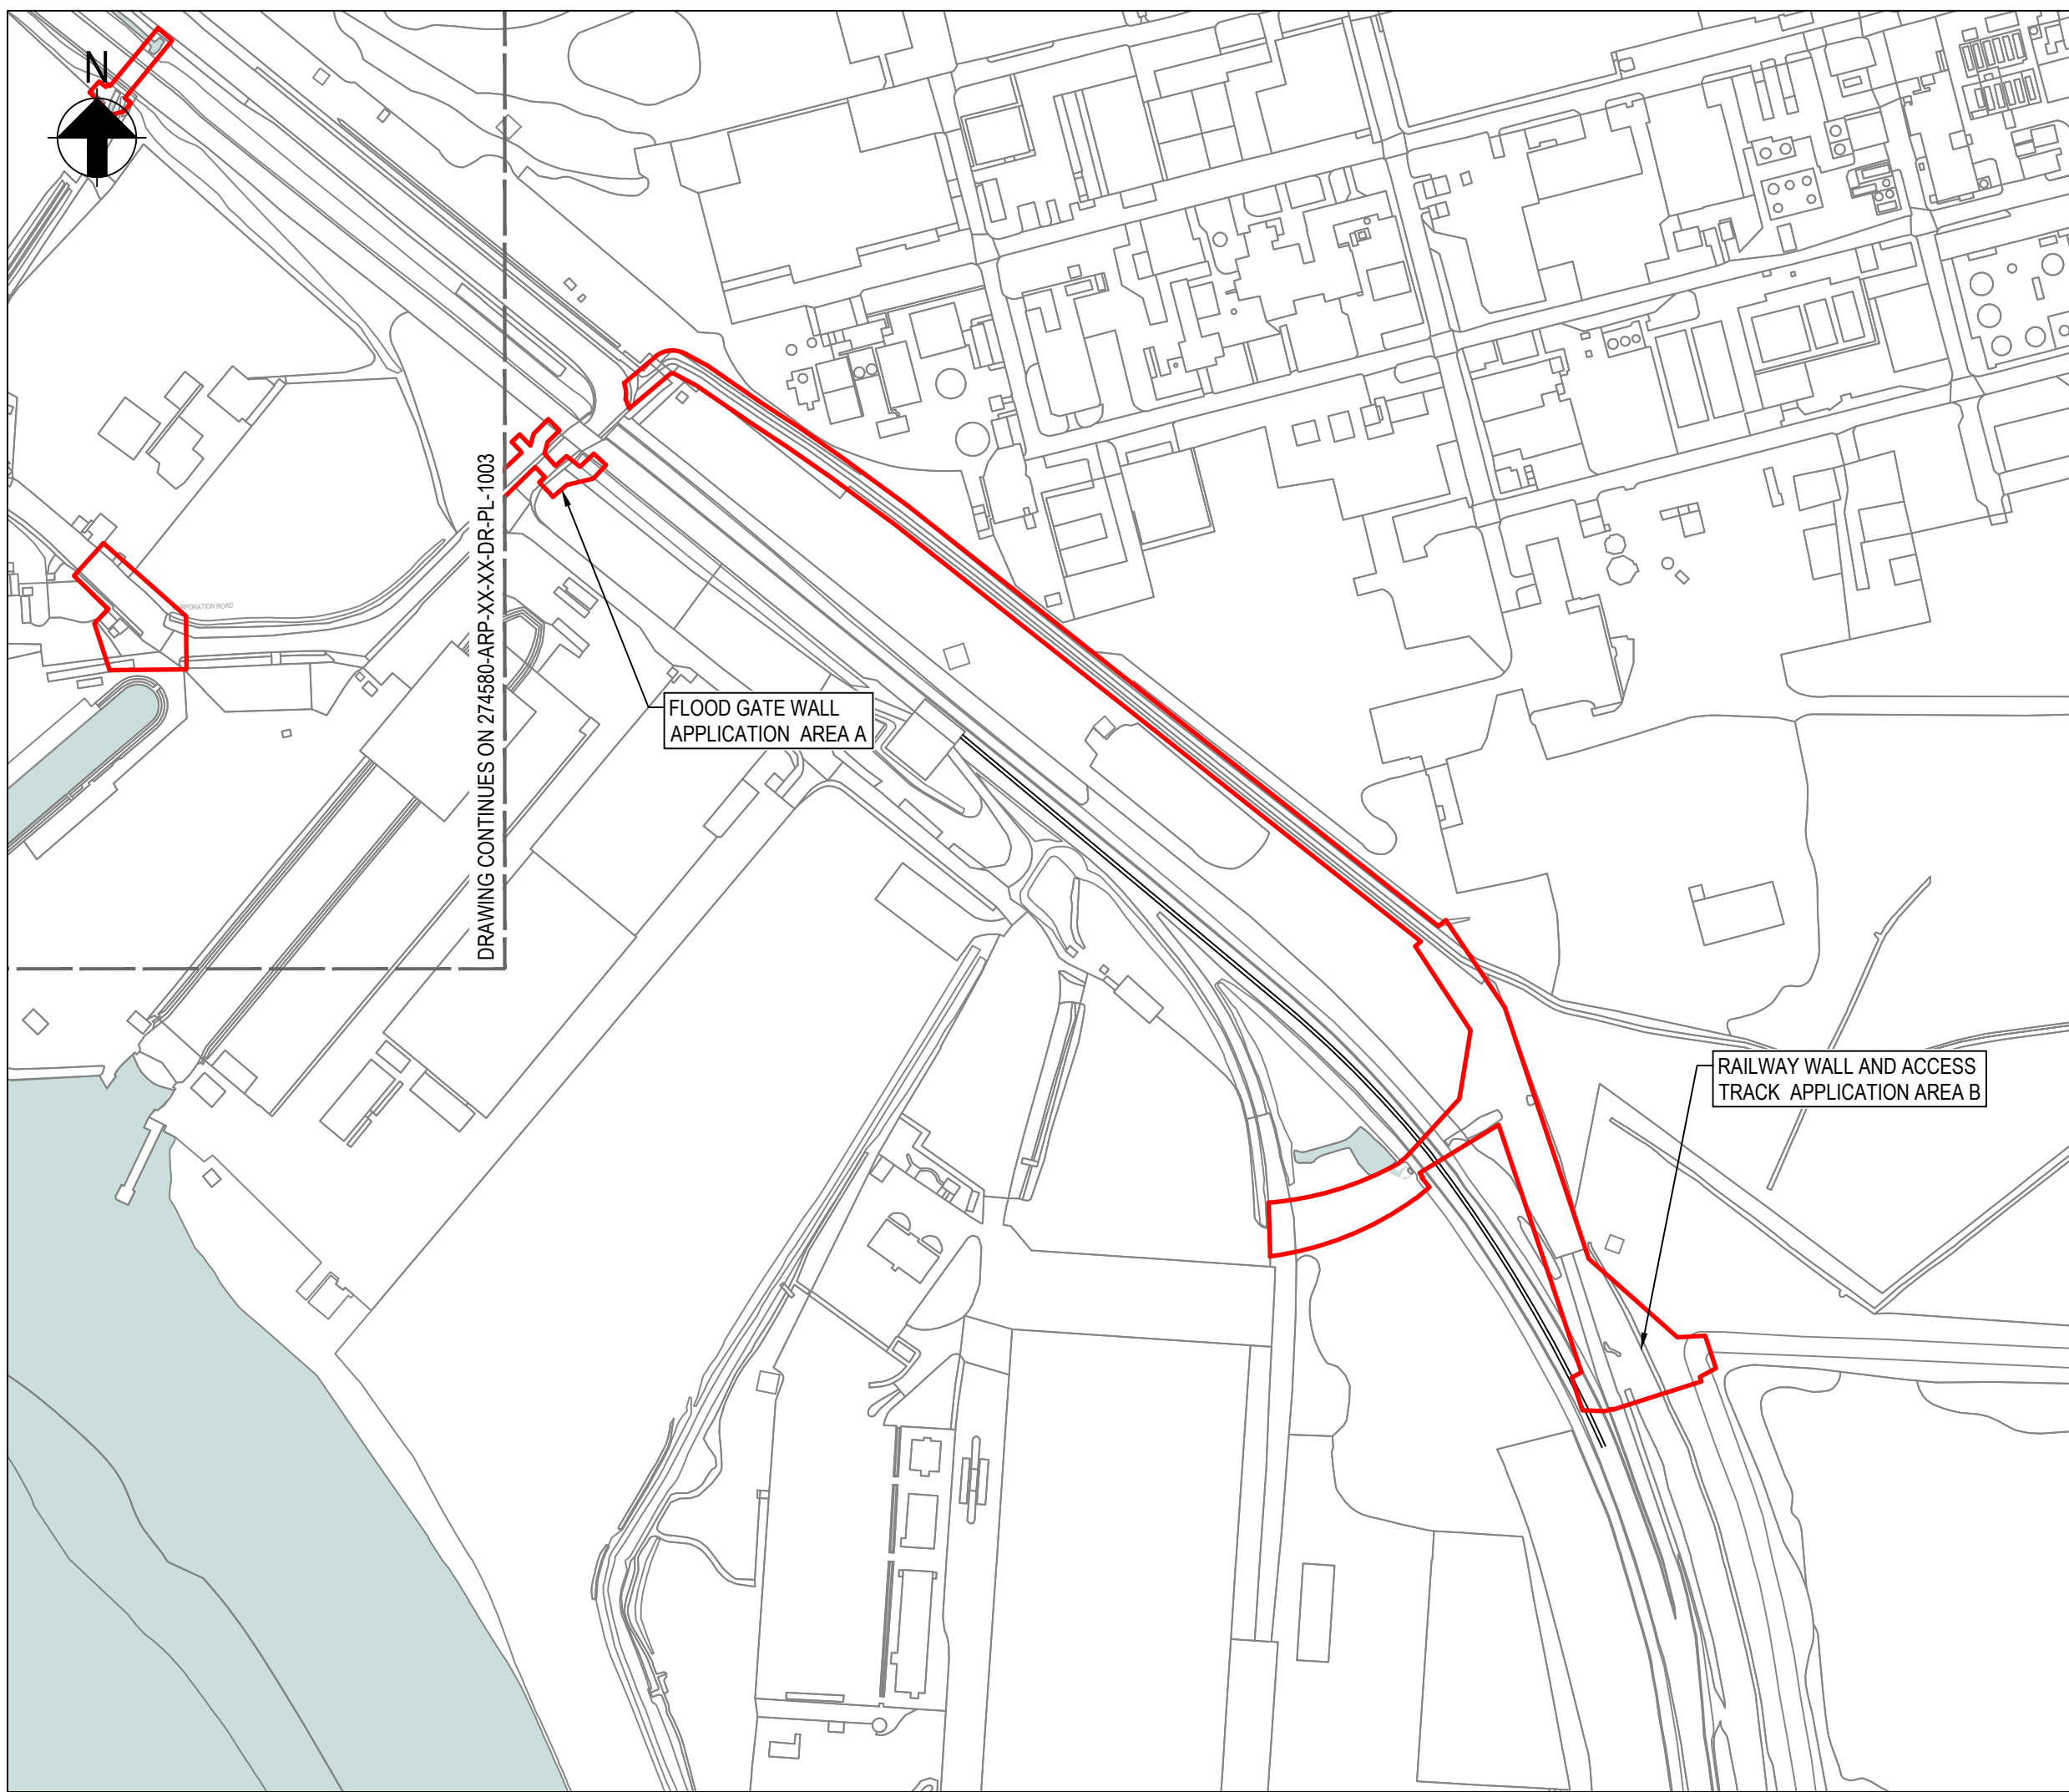

DRAWING CONTINUES ON 274580-ARP-XX-XX-DR-PL-1003

FLOOD GATE WALL
APPLICATION AREA A

RAILWAY WALL AND ACCESS
TRACK APPLICATION AREA B

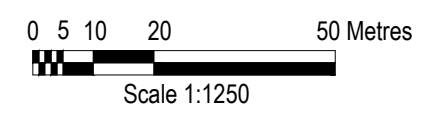

P3	FOR PLANNING	KS	GP	RC	18.06.21
P2	FOR PLANNING	SS	GP	RC	12.03.21
P1	FOR PLANNING	SS	GP	RC	12.02.21
Rev.	Description.	Drawn	Chkd.	Appd.	Date.



ARUP

Project Name:
STEPHENSON STREET FLOOD DEFENCE SCHEME

Drawing Title:
APPLICATION PLAN
SHEET 5 OF 6

Suitability: FOR PLANNING	Suitability Code: S2
Internal Project Number: 274580	Scale: 1:1250
Drawing Number: 274580-ARP-XX-XX-DR-PL-1004	Rev. P3