

Note: The limits, including the height and depths of the Works, shown in this drawing are not to be taken as limiting the obligations of the contractor under Contract.
 Reproduced by permission of Ordnance Survey on behalf of HMSO. © Crown copyright and database rights 2023
 Ordnance Survey Licence number 100019741

ALLWEDD

- MAINT Y MODEL
- CRYSAU DŴR
- ADEILADAU
- SIANEL 1D

DYFNDR UCHAF (M)

<= 0.25	1.00 - 1.25
0.25 - 0.50	1.25 - 1.50
0.50 - 0.75	1.50 - 1.75
0.75 - 1.00	> 1.75



SAFETY HEALTH AND ENVIRONMENT INFORMATION

CONSTRUCTION
MAINTENANCE / CLEARING / OPERATION
DECOMMISSIONING / DEMOLITION

P01	TW	PW	TP	RF	02/11/2023	SUITABLE FOR DW F OR MA T1 DW
Rv	Draw	Chkd	Rvwd	Apprvd	Date	Desc ript io n


Designed by: TW Status: SZ Client: NOV 2023


Client Drawing No. | Revision

Binnies UK Limited
 Registered Office
 Spring Lodge, 172 Chester Road, Helsby, Cheshire, WA6 0AR UK
 UK: 01692 272723

Project: **ABERDULAIS FRMS**
 Drawing title: **EDYFNDR DŴR MAX PRESENNOL**
1% AEP NEWID HINSAWDD
TAFLEN 1 O 6

Drawing scale: 1:4,000 A3
 Drawing no. 4021083-BUK-ZZ-00-DR-HY-00004 Rev 001

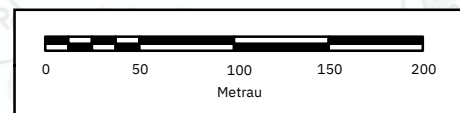

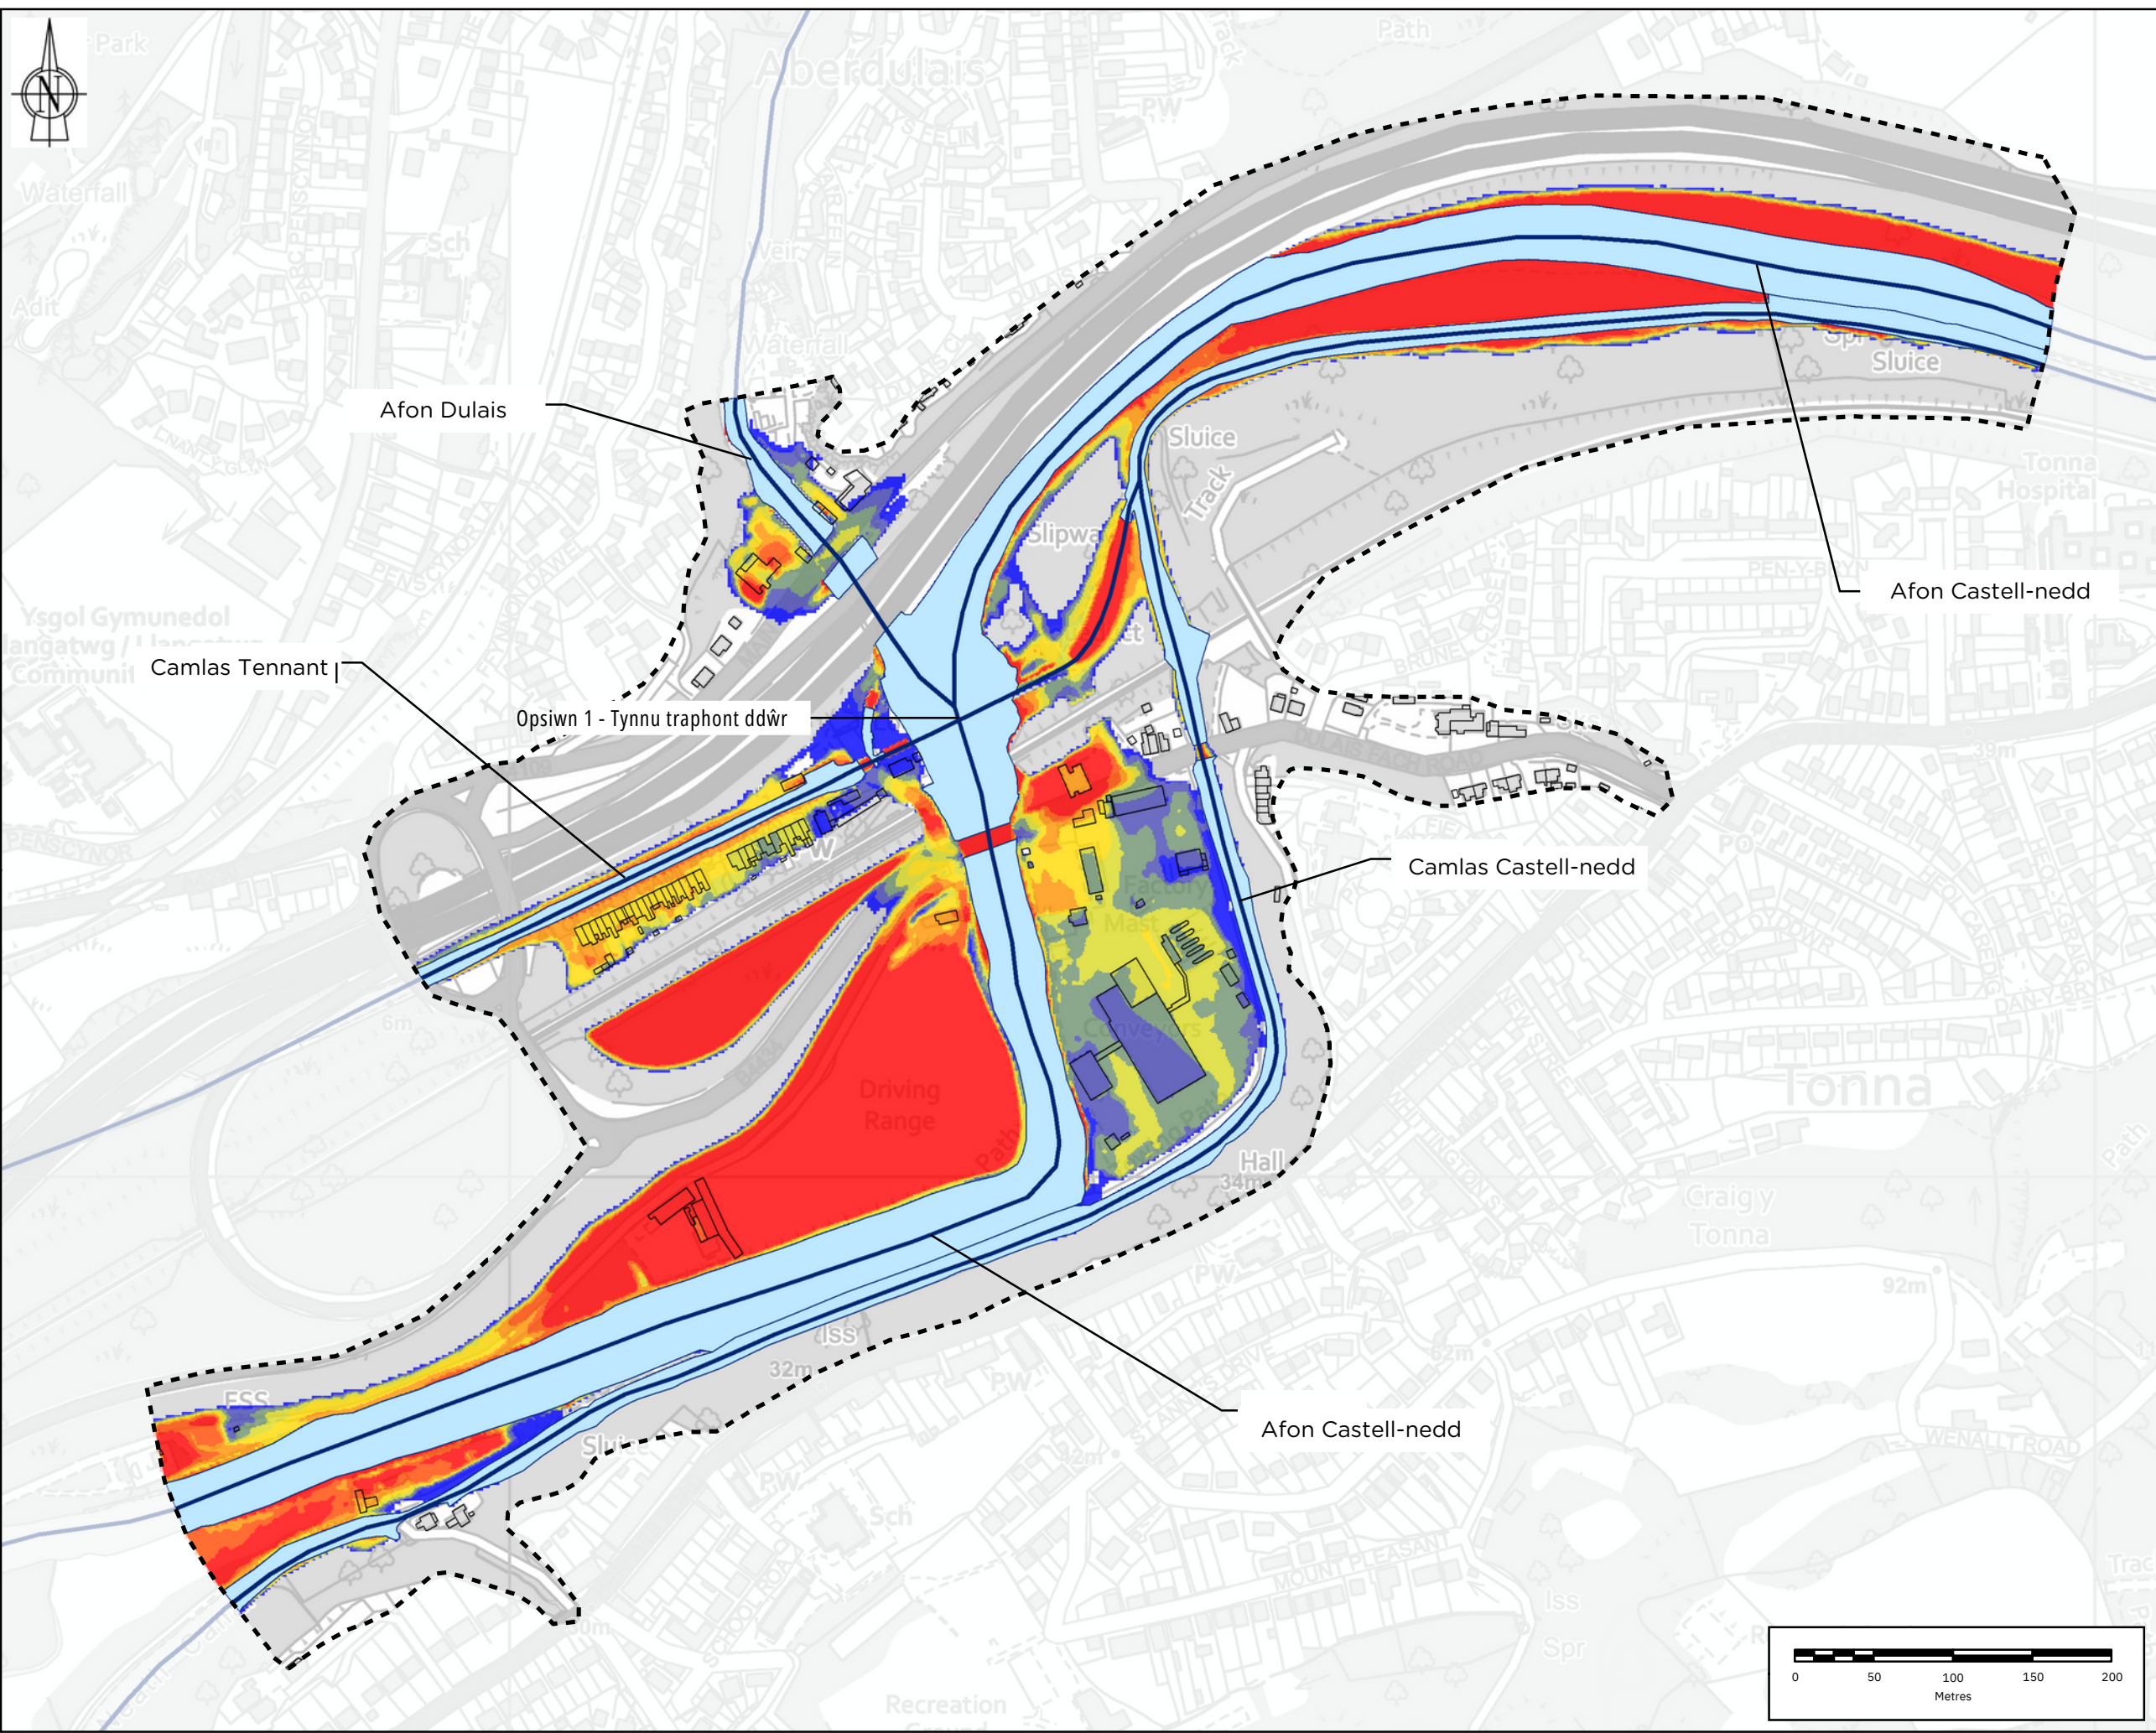


Note: The limits, including the height and depths of the Works, shown in this drawing are not to be taken as limiting the obligations of the contractor under Contract.
 Reproduced by permission of Ordnance Survey on behalf of HMSO. © Crown copyright and database rights 2023
 Ordnance Survey Licence number 100019741

ALLWEDD

- MAINT Y MODEL
- CRYSAU DŴR
- ADEILADAU
- SIANEL 1D

MDYFNDER UCHAF (M)

<= 0.25	1.00 - 1.25
0.25 - 0.50	1.25 - 1.50
0.50 - 0.75	1.50 - 1.75
0.75 - 1.00	> 1.75

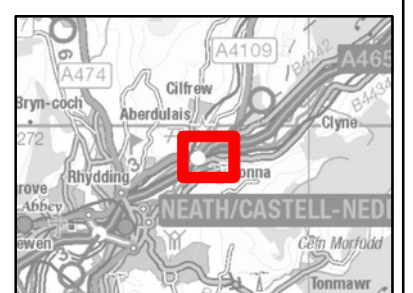

SAFETY HEALTH AND ENVIRONMENT INFORMATION

CONSTRUCTION
MAINTENANCE / CLEARING / OPERATION
DECOMMISSIONING / DEMOLITION

P01	TW	PW	TP	RF	02/11/2023	SUITABLE FOR DW F OR MA T1 DW
R/v	Drawn	Chkd	R/vwd	Apprvd	Date	D esc r i p t i o n

Designed by: TW
 Status: SZ
 Client:


Client Drawing No. _____ Revision _____


Binnies UK Limited
 Registered Office
 Spring Lodge, 172 Chester Road, Helsby, Cheshire, WA6 0AR UK
 Tel: +44(0)1273 721315

Project: **ABERDULAI FRMS**
 Drawing title:

OPSIWN 1 UCHAFSWM DYFNDER DŴR
1% AEP NEWID HINSAWDD
TAFLEN 2 O 6

Drawing scale: 1:4,000
 Drawing no. 4021083-BUK-ZZ-00-DR-HY-00004
 Revision P01

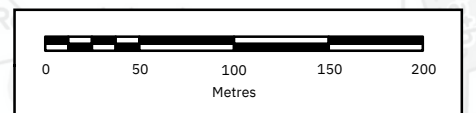

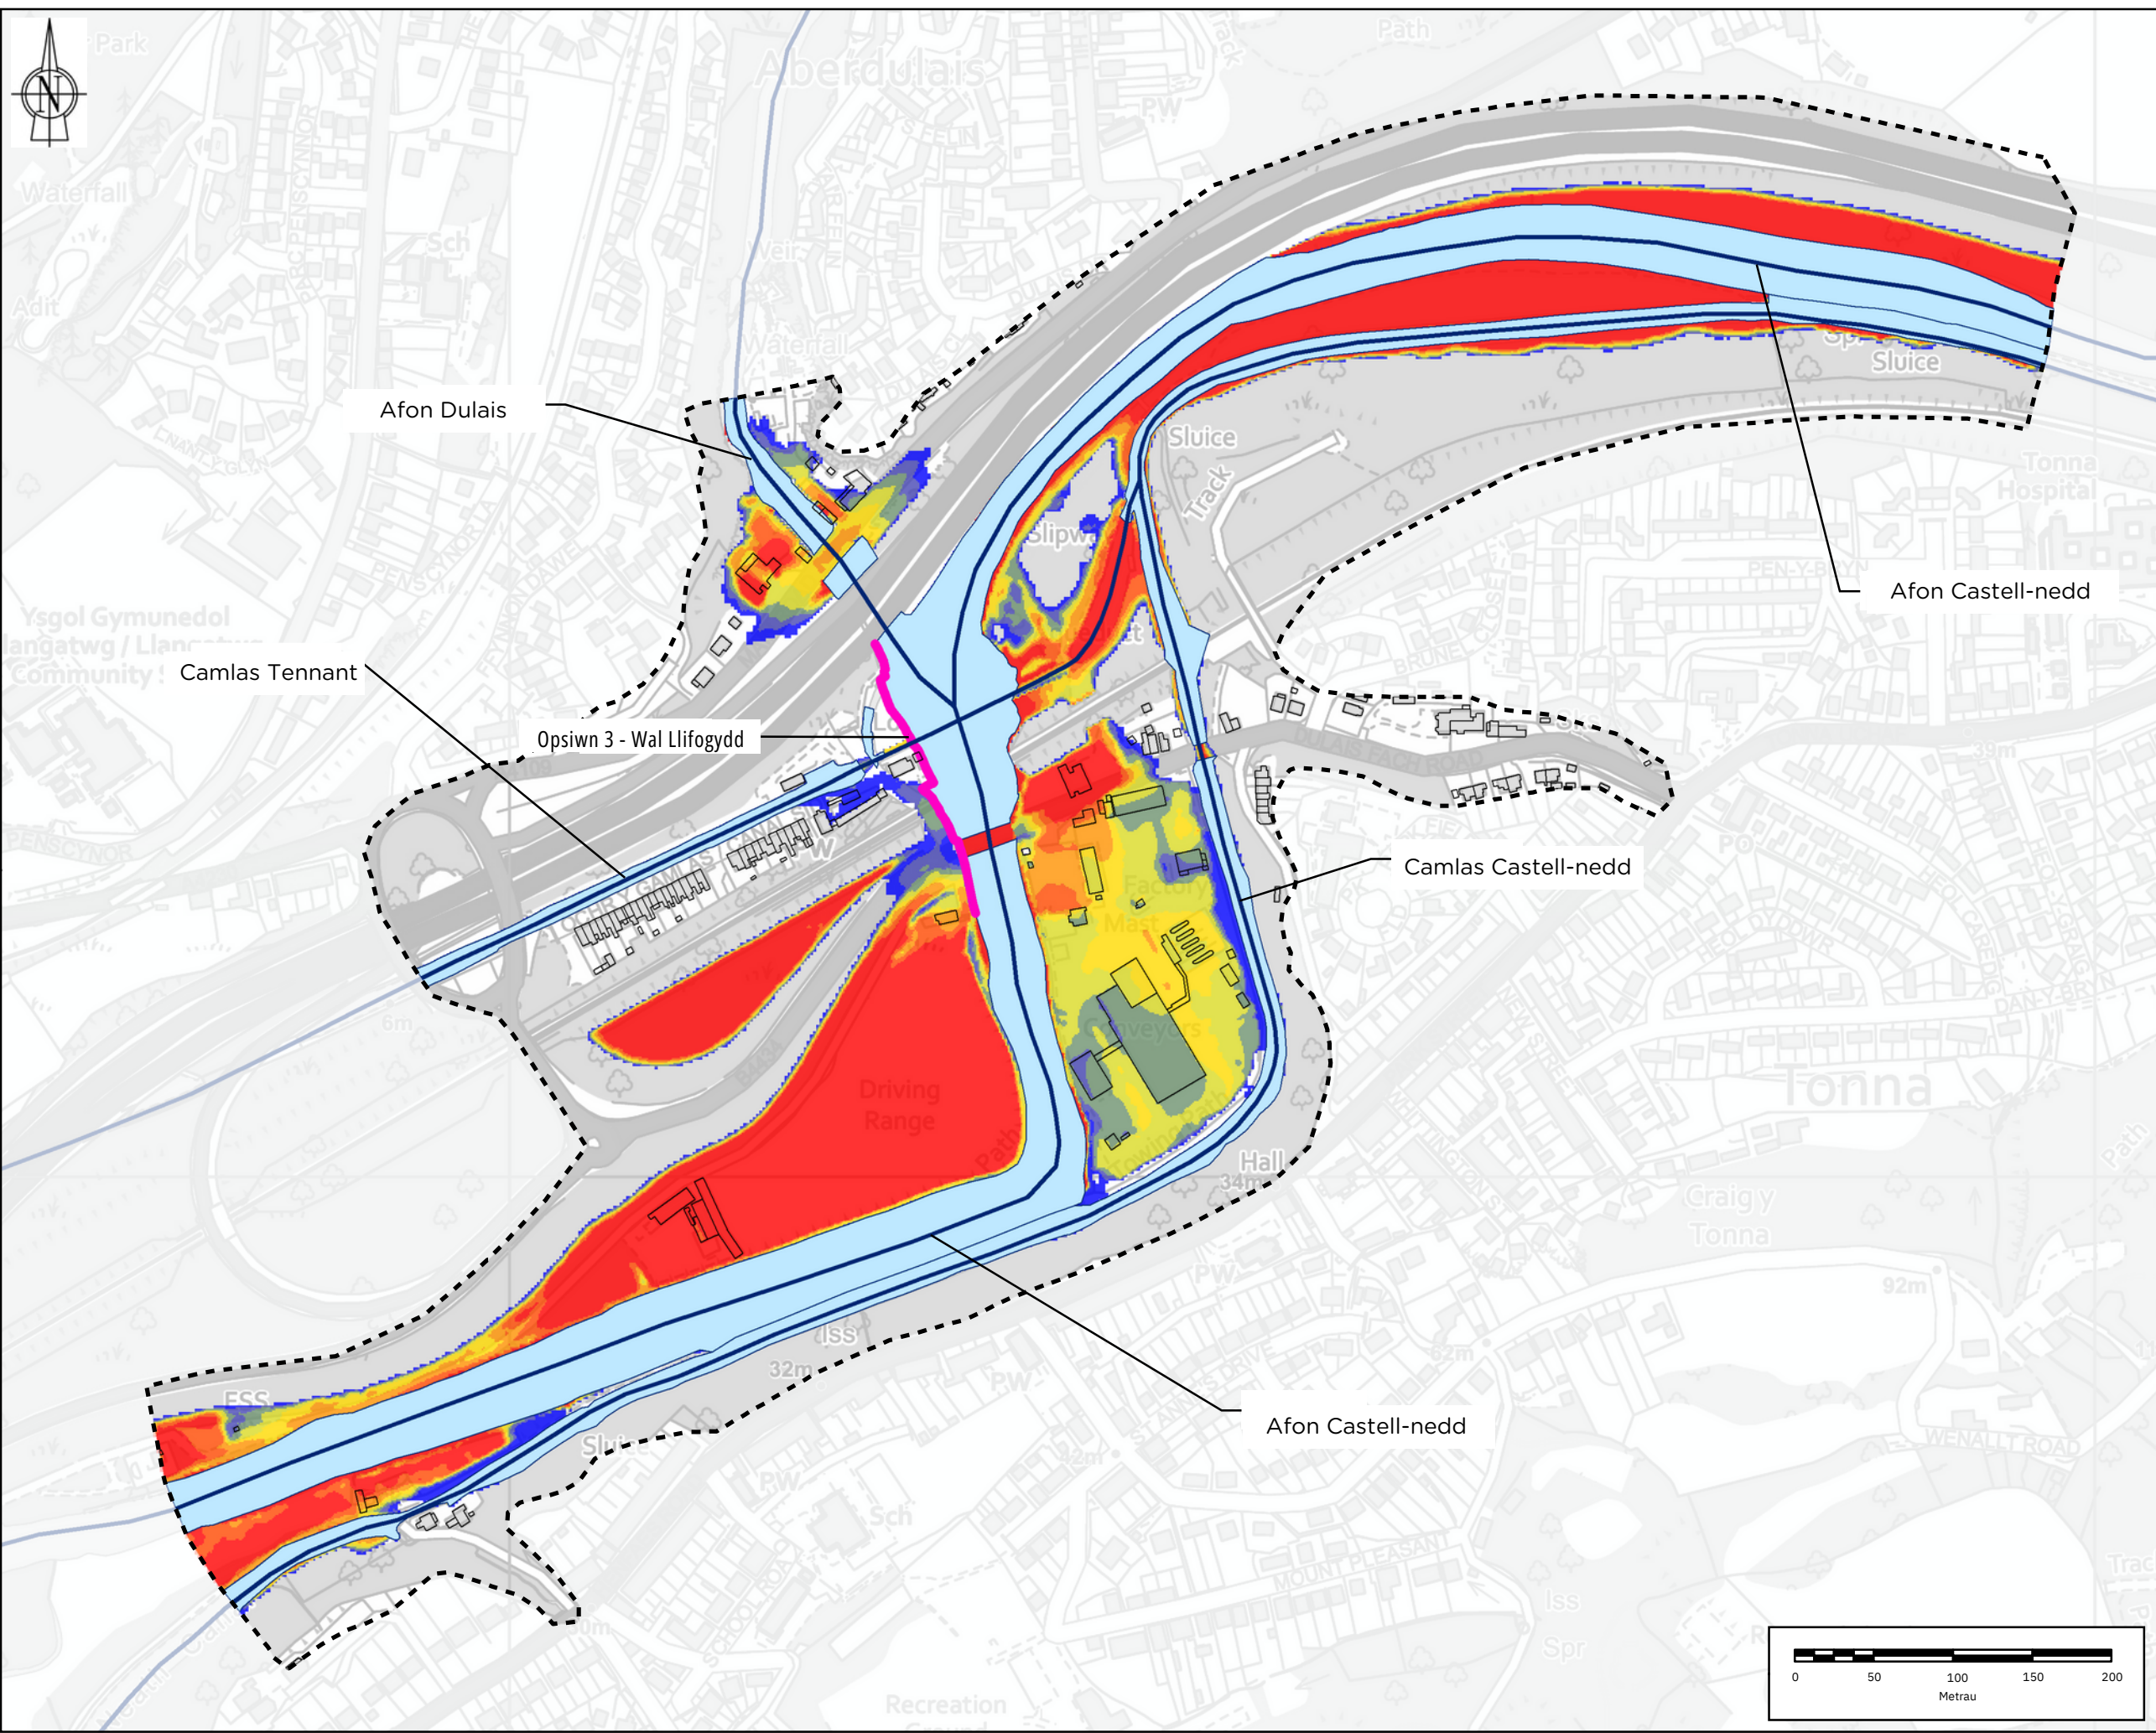


Note: The limits, including the height and depths of the Works, shown in this drawing are not to be taken as limiting the obligations of the contractor under Contract.
 Reproduced by permission of Ordnance Survey on behalf of HMSO. © Crown copyright and database rights 2023
 Ordnance Survey Licence number 100019741

ALLWEDD

- WAL LLIFOGYDD
- MAINT Y MODEL
- CRYSAU DŴR
- ADEILADAU
- SIANEL 1D

DYFNDR UCHAF

 <= 0.25	 1.00 - 1.25
 0.25 - 0.50	 1.25 - 1.50
 0.50 - 0.75	 1.50 - 1.75
 0.75 - 1.00	 > 1.75

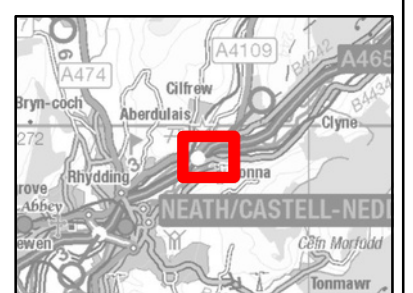

SAFETY HEALTH AND ENVIRONMENT INFORMATION

CONSTRUCTION
MAINTENANCE / CLEARING / OPERATION
DECOMMISSIONING / DEMOLITION

P01	TW	PW	TP	RF	02/11/2023	SUITABLE FOR DW. F. OR MA. TI. DW.
Rvw Drawn	Chkd	Rwvd	Apprvd	Date	D escri pt io n	Date


Designed by: **TW**
 Status: **SZ**
 Client: **Cyfoeth Naturiol Cymru / Natural Resources Wales**




Client Drawing No. _____ Revision _____



Project: **ABERDULAIS FRMS**
 Drawing title: **OPSIWN 3 UCHAFSWM DYFNDR DŴR**
1% AEP NEWID HINSAWDD
TAFLEN 4 O 6
 Drawing scale: 1:4,000 A3
 SHEET no. **4021083-BUK-ZZ-00-DR-HY-00004** P01

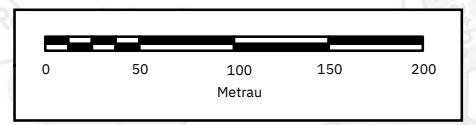


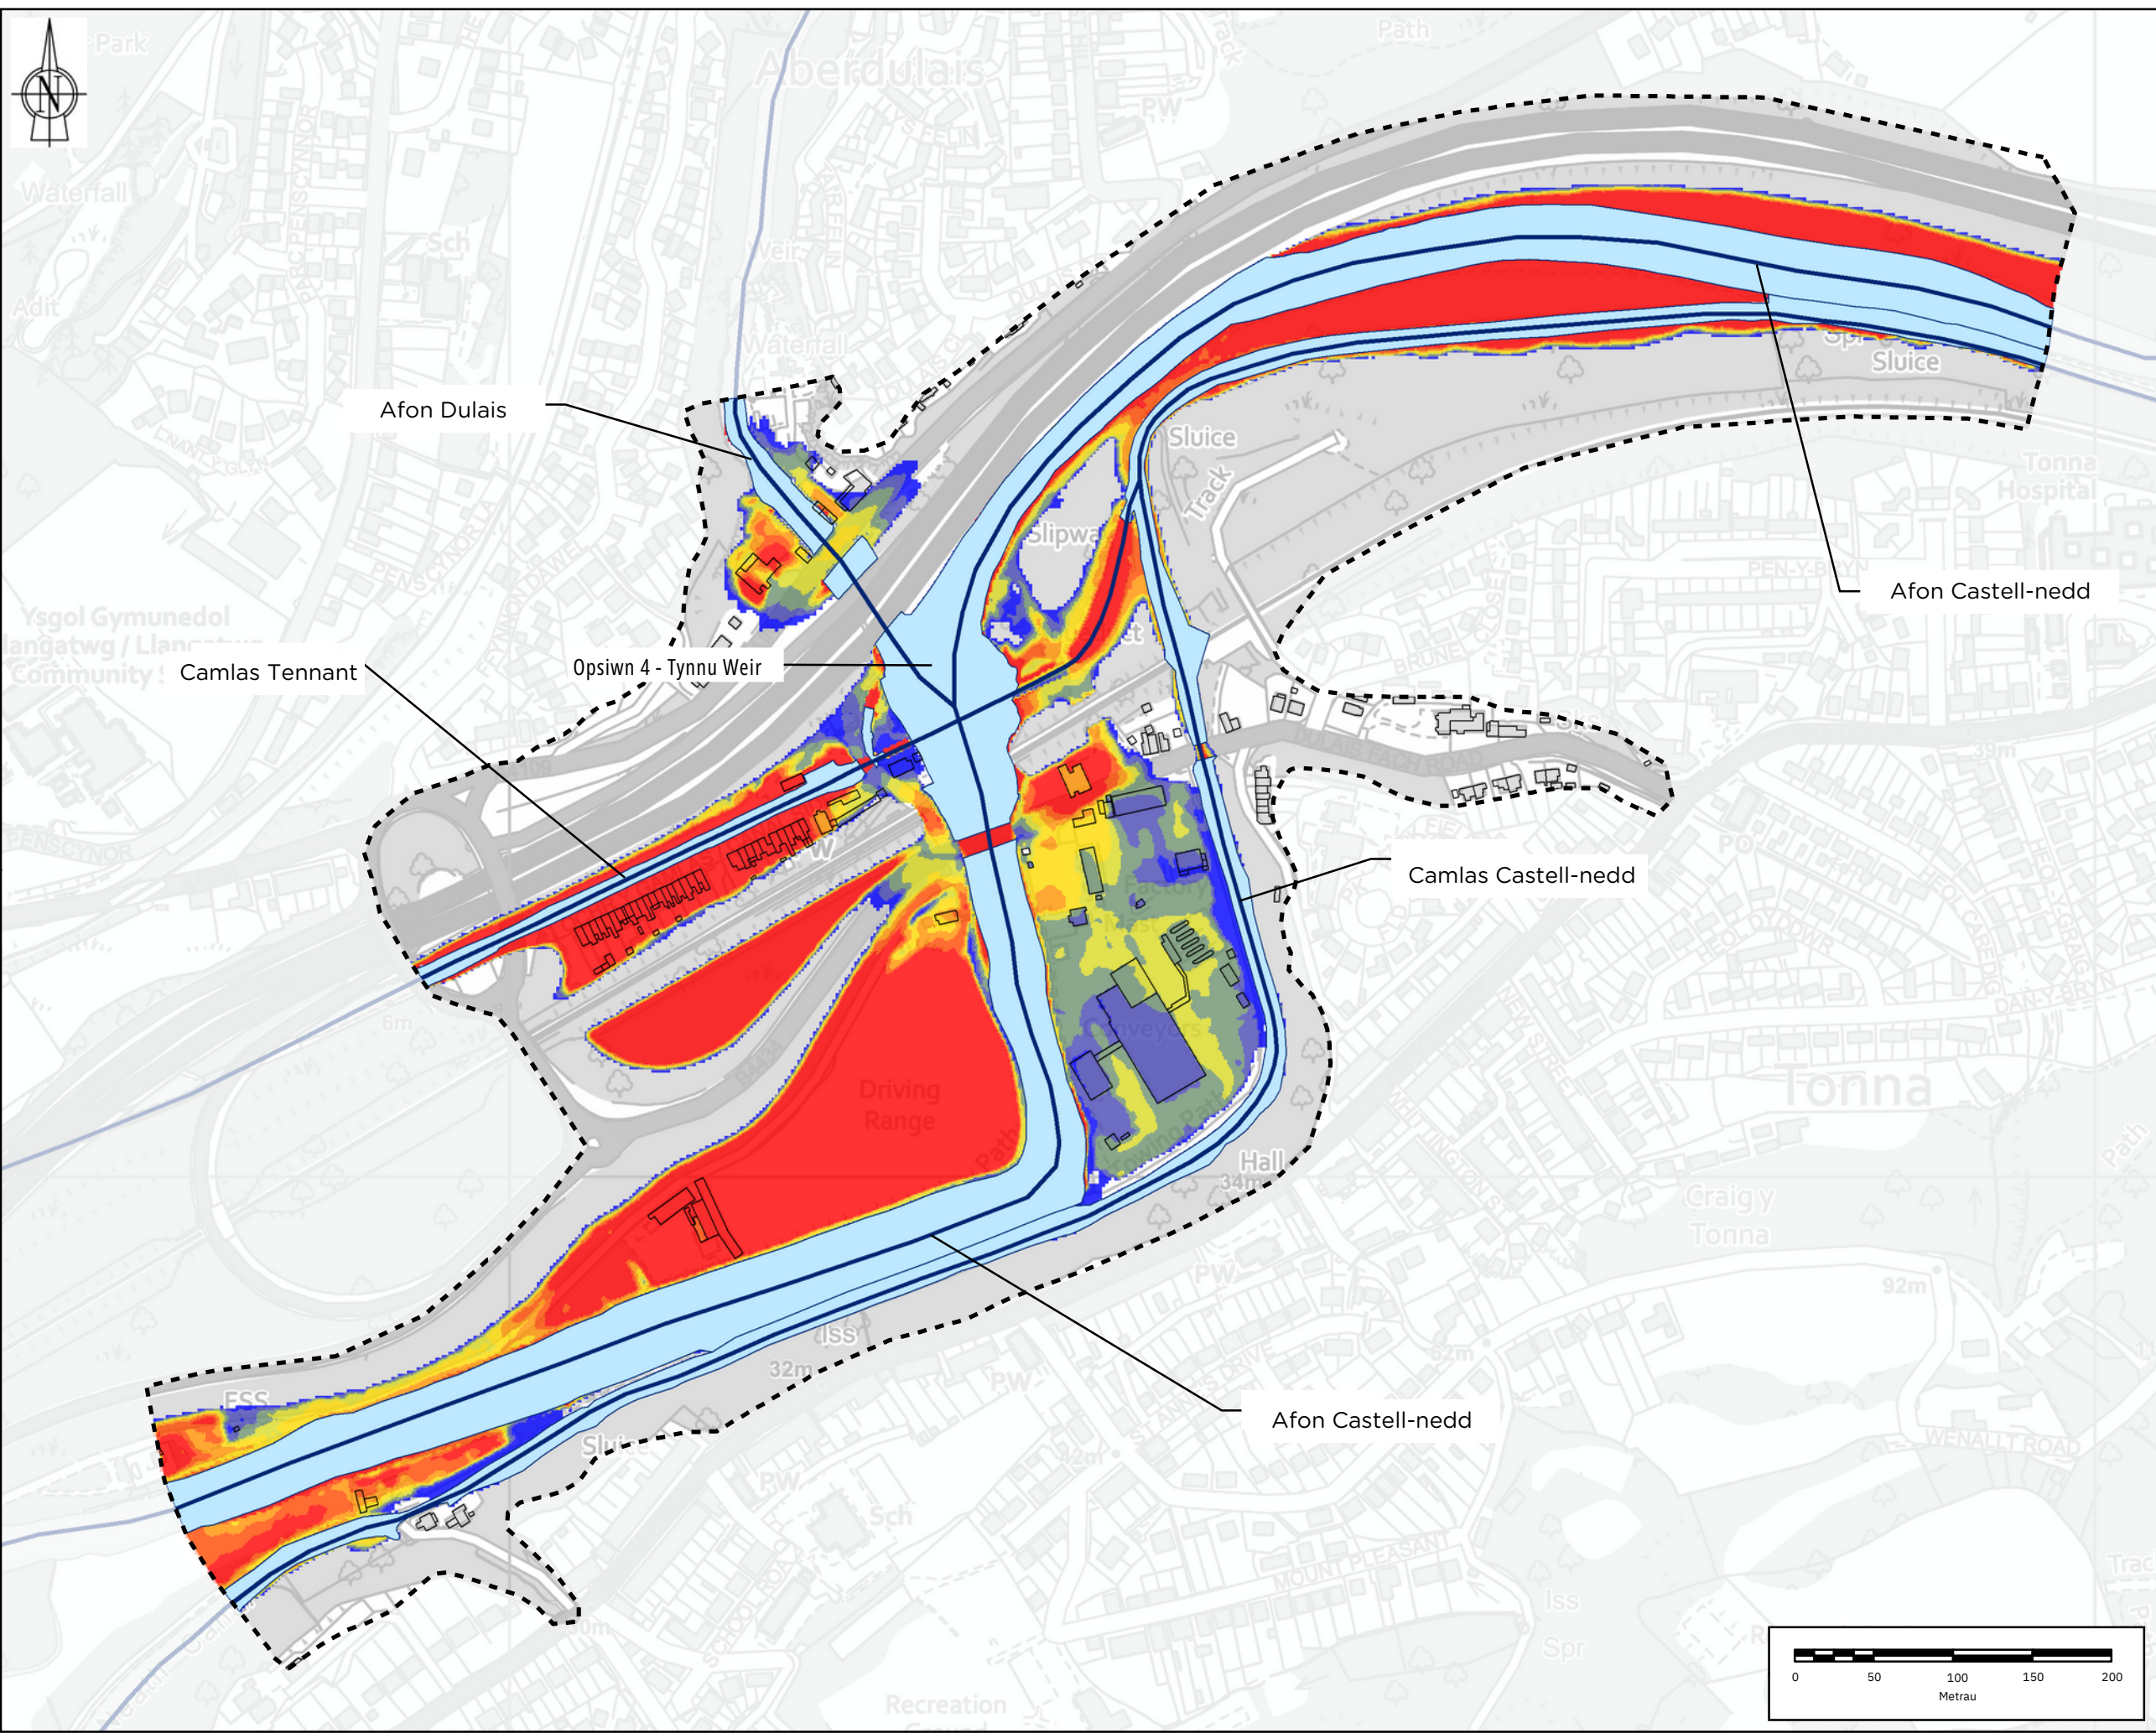

Note: The limits, including the height and depths of the Works, shown in this drawing are not to be taken as limiting the obligations of the contractor under Contract.
 Reproduced by permission of Ordnance Survey on behalf of HMSO. © Crown copyright and database rights 2023
 Ordnance Survey Licence number 100019741

- ALLWEDD**
- MAINT Y MODEL
 - CRYSIAU DŴR
 - ADEILADAU
 - SIANEL 1D

- DYFNDR UCHAF (M)**
- <= 0.25
 - 0.25 - 0.50
 - 0.50 - 0.75
 - 0.75 - 1.00
 - 1.00 - 1.25
 - 1.25 - 1.50
 - 1.50 - 1.75
 - > 1.75

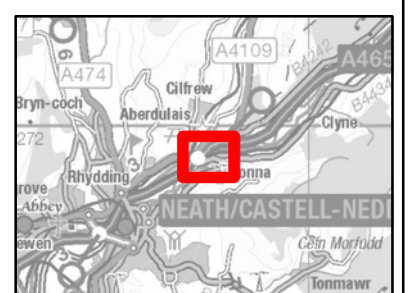

SAFETY HEALTH AND ENVIRONMENT INFORMATION

CONSTRUCTION
MAINTENANCE / CLEARING / OPERATION
DECOMMISSIONING / DEMOLITION

P01	TW	PW	TP	RF	02/11/2023	SUITABLE FOR DW F OR MA T1 DW
R/v Draw	Chkd	R/vwd	Apprvd	Date	Desc r i p t i o n	

Designed by: TW Status: SZ Client: Client Drawing No. Revision Date: NOV 2023





Binnies UK Limited
 Registered Office
 Spring Lodge, 372 Chester Road, Helsby, Cheshire, WA6 6AR UK
 Tel: +44(0)1273 723455

Project: ABERDULAI FRMS
 Drawing title:

OPSIWN 4 UCHAFSWM DYFNDR DŴR
1% AEP NEWID HINSAWDD
TAFLEN 5 0 6

Sheet size: Drawing scale: 1:4,000 Drawing no. 4021083-BUK-ZZ-00-DR-HY-00004 P01

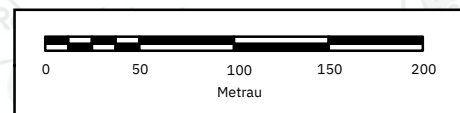

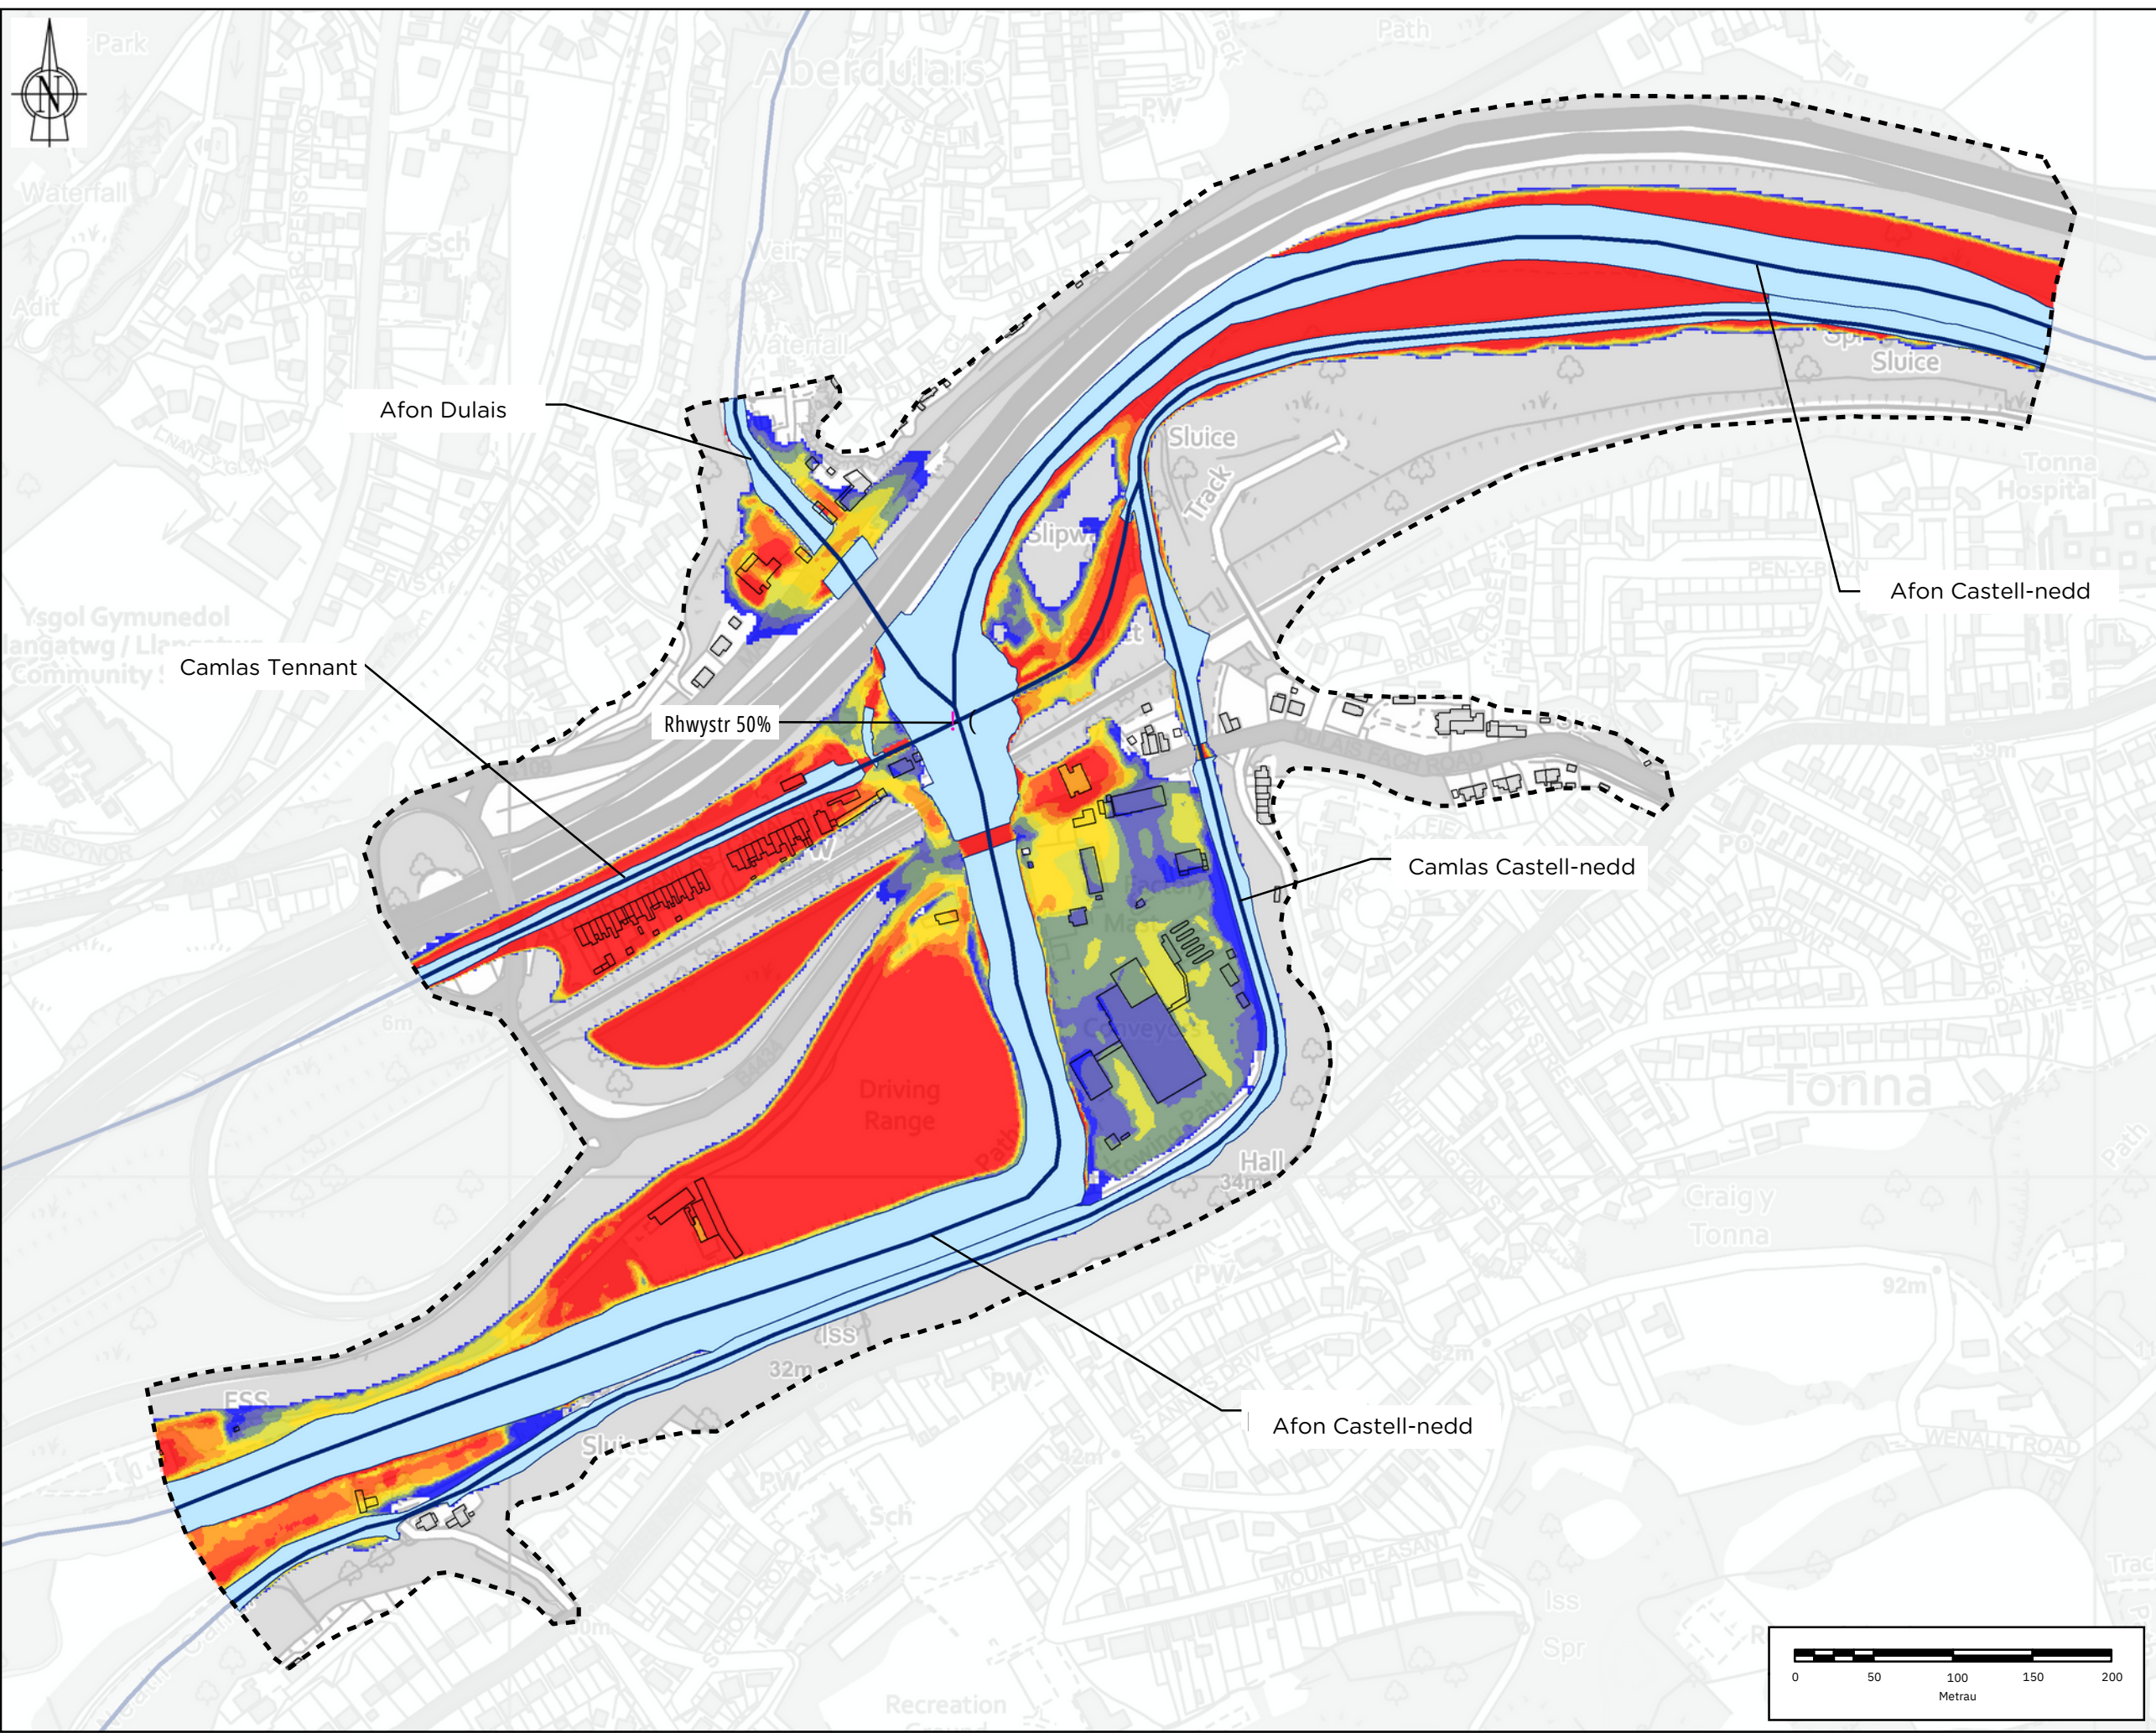


Note: The limits, including the height and depths of the Works, shown in this drawing are not to be taken as limiting the obligations of the contractor under Contract.
 Reproduced by permission of Ordnance Survey on behalf of HMSO. © Crown copyright and database rights 2023
 Ordnance Survey Licence number 100019741

ALLWEDD

- () LLEOLIAD RHWYSTR
- (---) MAINT Y MODEL
- (---) CRYSAU DŴR
- () ADEILADAU
- () SIANEL 1D

DYFNDR UCHAF (M)

Blue	<= 0.25	Yellow	1.00 - 1.25
Dark Blue	0.25 - 0.50	Orange	1.25 - 1.50
Green	0.50 - 0.75	Red-Orange	1.50 - 1.75
Light Green	0.75 - 1.00	Red	> 1.75

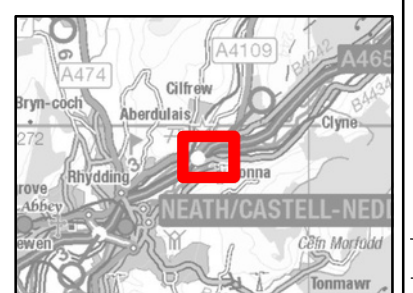

SAFETY HEALTH AND ENVIRONMENT INFORMATION

CONSTRUCTION
MAINTENANCE / CLEARING / OPERATION
DECOMMISSIONING / DEMOLITION

P01	TW	PW	TP	RF	02/11/2023	SUITABLE FOR DW. F. OR MA. TI. DW.
Rvw	Drawn	Chkd	Rvwdd	Apprvd	Date	D desc ri pt io n

Designed by: _____ Date: **NOV 2023**

Status: **SZ**

Client:

Client Drawing No. _____ Revision _____

Binnies UK Limited
 Registered Office
 Spring Lodge, 372 Chester Road, Helsby, Cheshire, WA6 6AR UK
 Tel: +44(0)1937 774355

ABERDULAIS FRMS

Drawing title:
**RHWYSTR 3 DYFNDR DŴR MAX 1%
 AEP NEWID YN YR HINSAWDD
 TAFLEN 6 O 6**

Drawing scale/Sheet size: _____
 1:4000/Revision _____ A3

4021083-BUK-ZZ-00-DR-HY-00004 P01

