

Note: The limits, including the height and depths of the Works, shown in this drawing are not to be taken as limiting the obligations of the contractor under Contract.  
 Reproduced by permission of Ordnance Survey on behalf of HMSO. © Crown copyright and database rights 2023  
 Ordnance Survey Licence number 100019741

**TALLWEDD**

- MAINT MODEL
- CYRSIAU DŴR
- ADEILADAU

**STATWS LLIFOGYDD**

- ARDALOEDD SYDD BELLACH WEDI
- DIODDEF LLIFOGYDD
- ARDALOEDD SYDD BELLACH YN SYCH

**NEWID MEWN DYFNDR LLIFOGYDD (M)**

<= -0.50	-0.01 - 0.00	0.25 - 0.50
-0.50 - -0.25	0.00 - 0.01	>0.50
-0.25 - -0.10	0.01 - 0.10	
-0.10 - -0.01	0.10 - 0.25	



**SAFETY HEALTH AND ENVIRONMENT INFORMATION**

CONSTRUCTION
MAINTENANCE / CLEARING / OPERATION
DECOMMISSIONING / DEMOLITION

P01	TW	PW	TP	RF	30/11/2023	SUITABLE FOR DW. F. OR MA. TI. DW.
Rvw Drawn	Chkd	Rvwd	Apprvd	Date	D esc r i p t i o n	

Designed by: \_\_\_\_\_ Date: **NOV 2023**


Status: **SZ**  
 Client:


Client Drawing No. \_\_\_\_\_ Revision \_\_\_\_\_  
  
 Binnies UK Limited  
 Registered Office  
 Spring Lodge, 172 Chester Road, Healey, Cheshire, WA4 0AR UK  
 Tel: +44(0)1737 774155

Project: **ABERDULAIS FRMS**  
 Drawing title:

**OPSIWN 1 UCHAFSWM GWAHANIAETH  
 DYFNDR DŴR 3.33% AEP  
 TAFLEN 1 O 5**

Drawing scale: 1:4,000 **A3**  
 Drawing no. **4021083-BUK-ZZ-00-DR-HY-00007** Revision **P01**

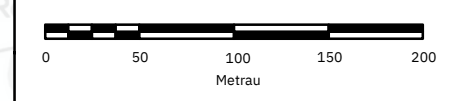


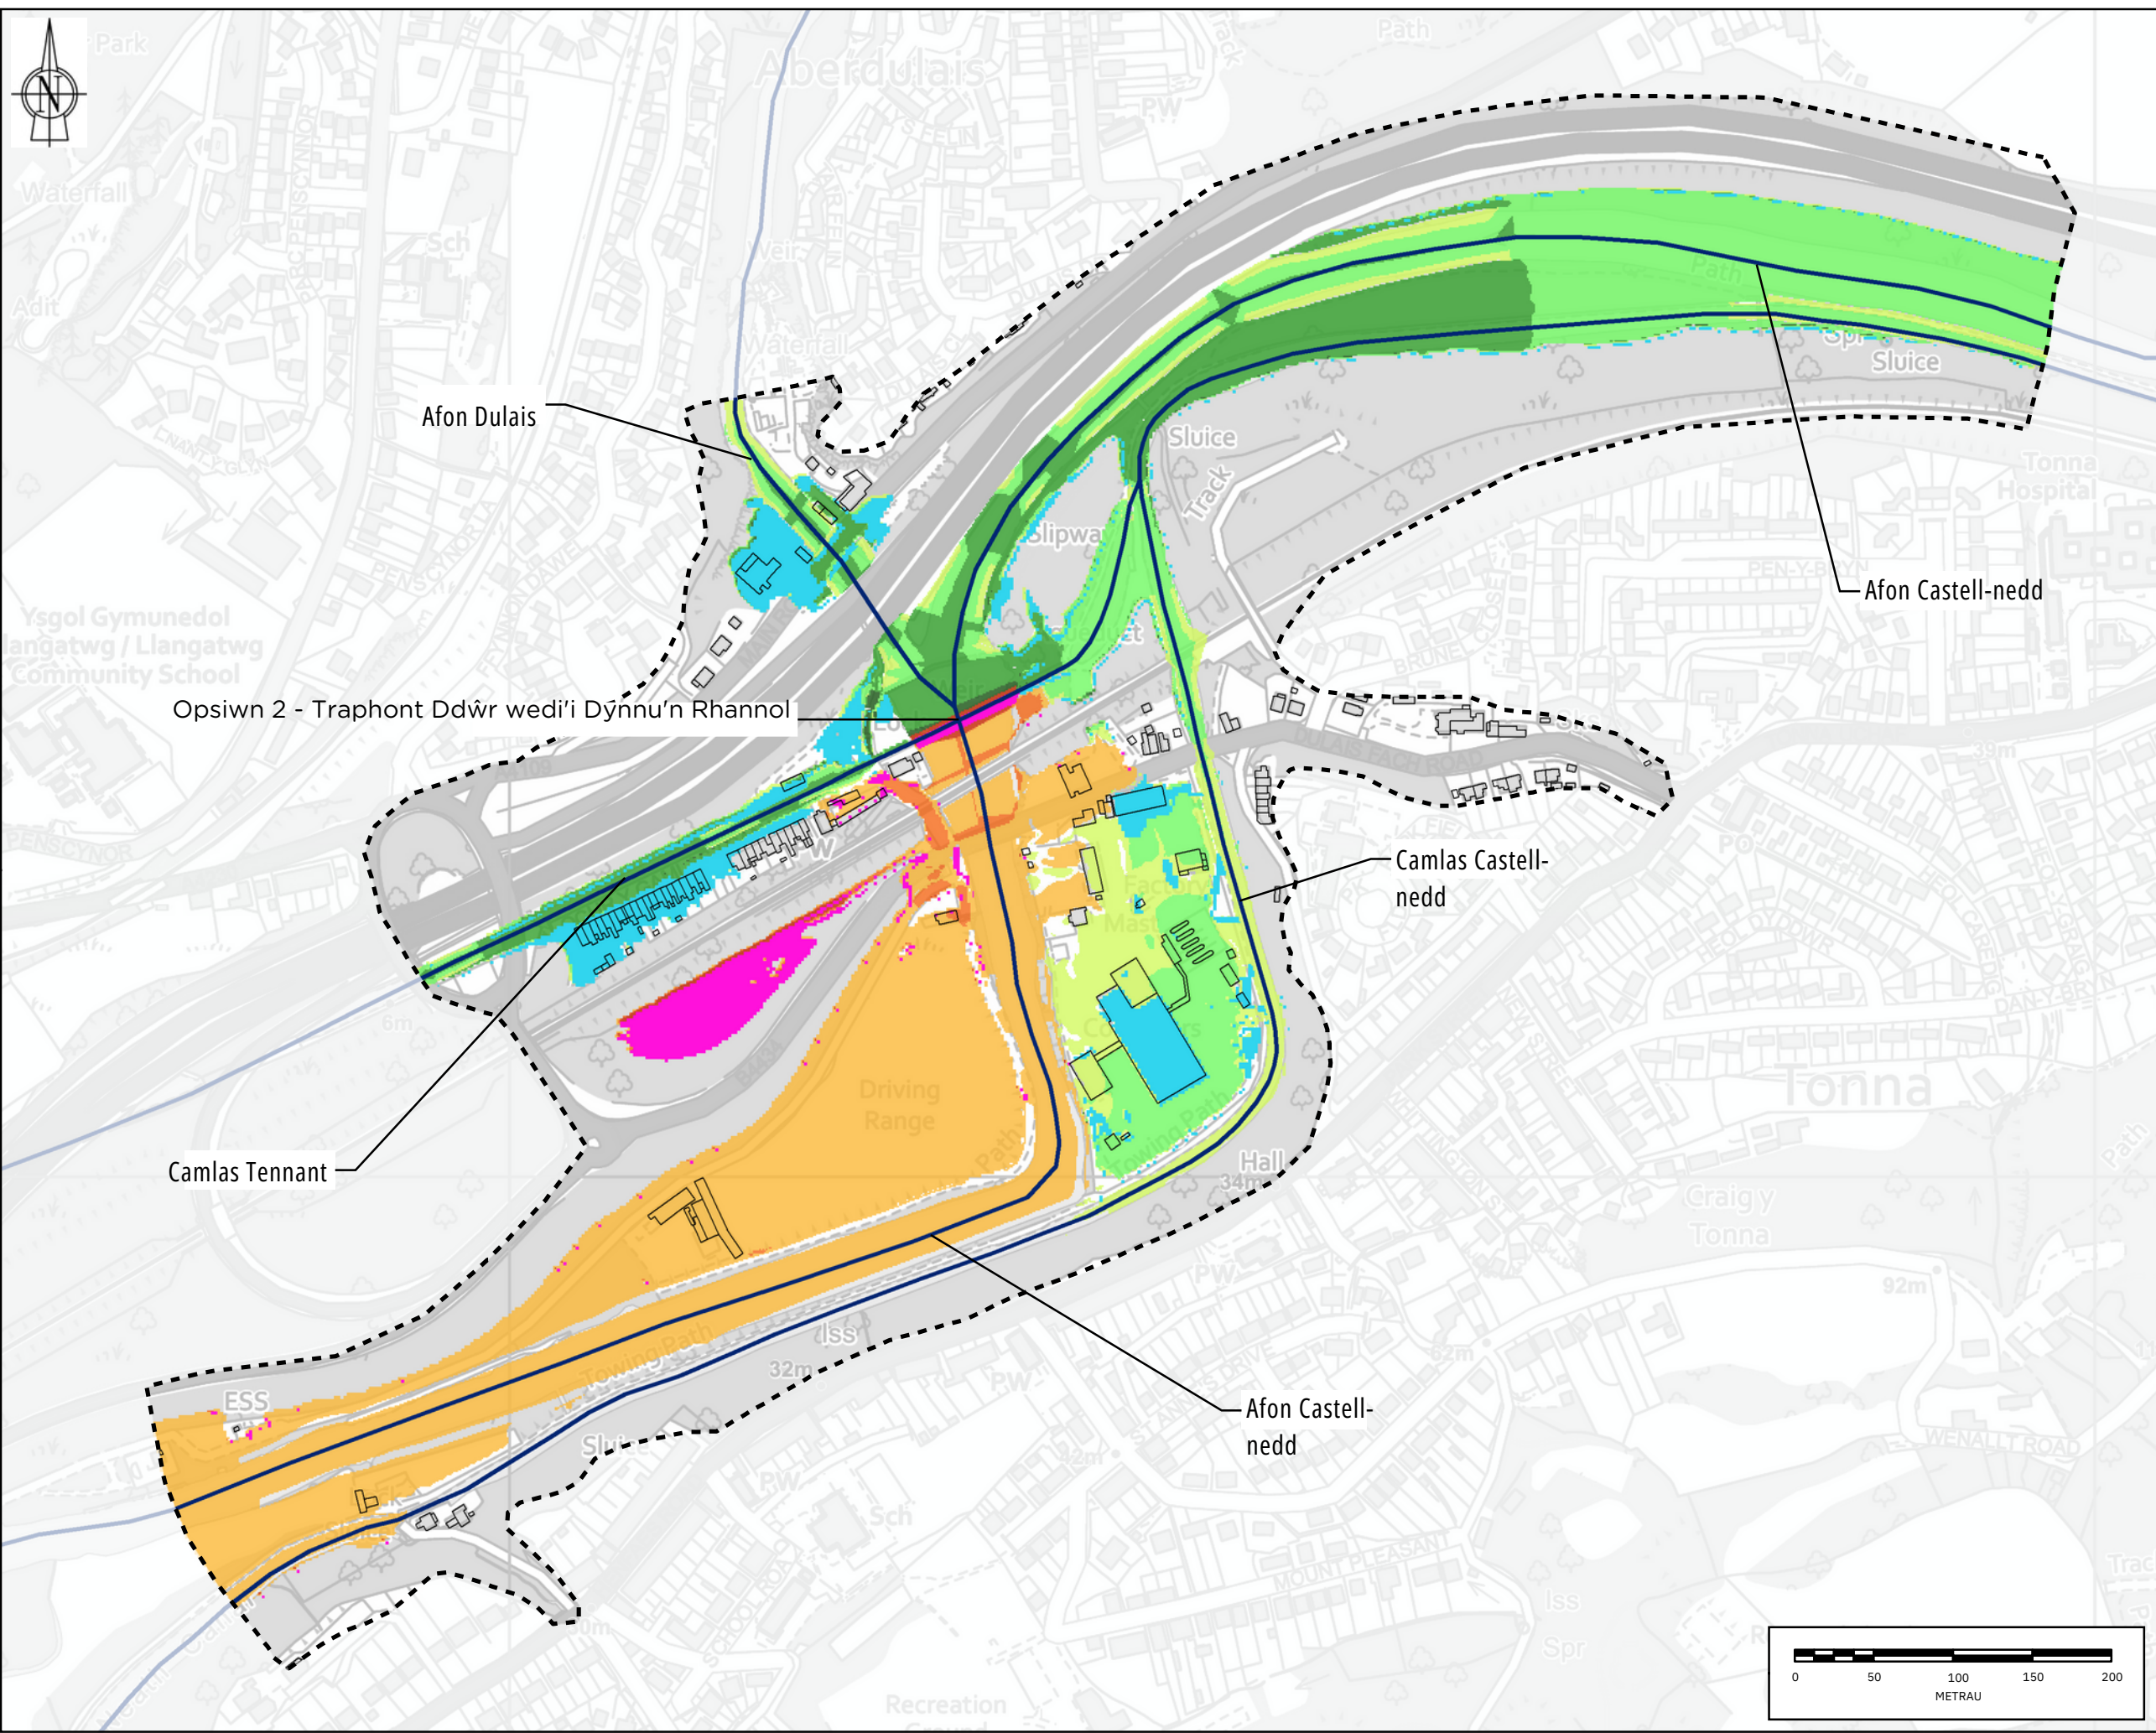

Note: The limits, including the height and depths of the Works, shown in this drawing are not to be taken as limiting the obligations of the contractor under Contract.  
 Reproduced by permission of Ordnance Survey on behalf of HMSO. © Crown copyright and database rights 2023  
 Ordnance Survey Licence number 100019741

- TALLWEDD**
- MAINT MODEL
  - CYRSIAU DŴR
  - ADEILADAU

- STATS LLIFOGYDD**
- ARDALODD SYDD BELLACH WEDI DIODDEF LLIFOGYDD
  - ARDALODD SYDD BELLACH YN SYCH

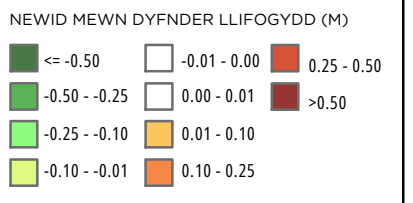

**SAFETY HEALTH AND ENVIRONMENT INFORMATION**

CONSTRUCTION
MAINTENANCE / CLEARING / OPERATION
DECOMMISSIONING / DEMOLITION

P01	TW	PW	TP	RF	30/11/2023	SUITABLE FOR DW. F. OR MA. TI. DW.
R/v	Draw	Chkd	Rvwd	Apprvd	Date	Descr i pt io n

Designed by: TW  
 Status: SZ  
 Client: Client




Client Drawing No. Revision



Project: **ABERDULAI FRMS**  
 Drawing title:

**OPSIWN 2 UCHAFSWM DYFNDR DŴR  
 GWAHANIAETH 3.33% AEP  
 TAFLEN 2 O 5**

Drawing scale: 1:4,000 A3  
 Drawing no. 4021083-BUK-ZZ-00-DR-HY-00007 Revision P01

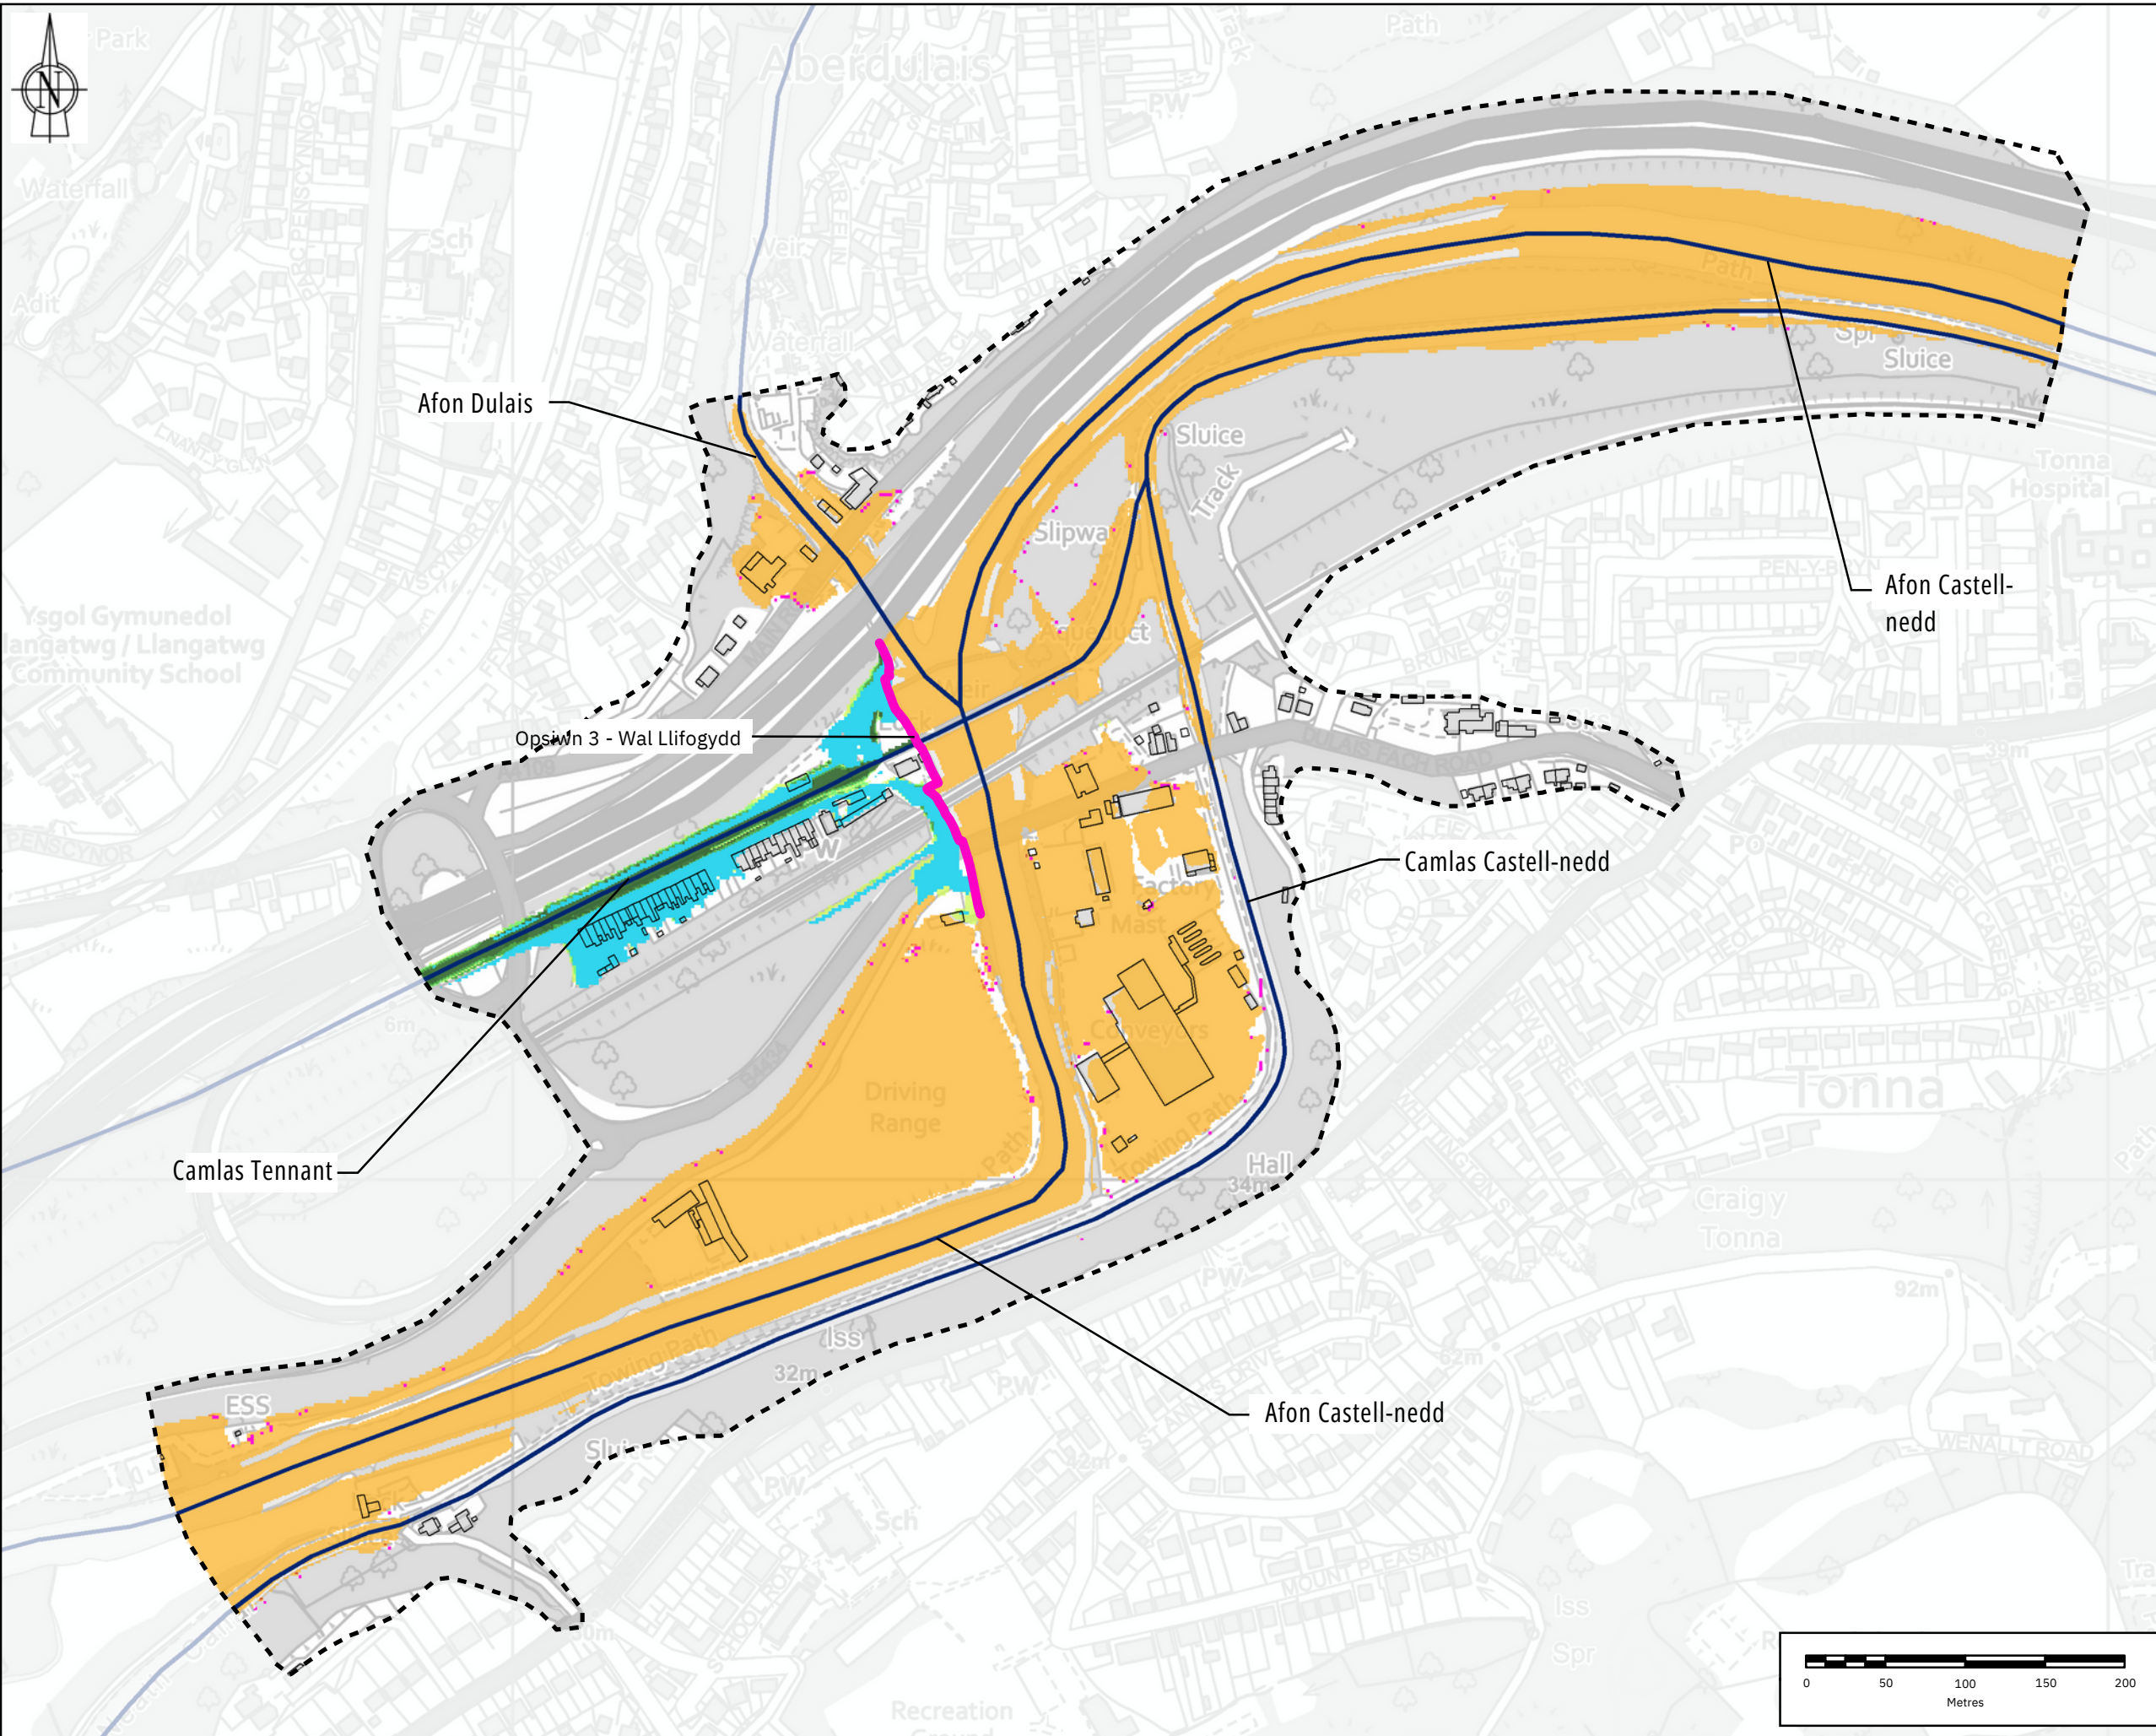

Note: The limits, including the height and depths of the Works, shown in this drawing are not to be taken as limiting the obligations of the contractor under Contract.

Reproduced by permission of Ordnance Survey on behalf of HMSO. © Crown copyright and database rights 2023  
Ordnance Survey Licence number 100019741

**TALLWEDD**

- WAL LLIFOGYDD
- MAINT MODEL
- CYRSIAU DŴR
- ADEILADAU

**STATWS LLIFOGYDD**

- ARDALOEDD SYDD BELLACH WEDI DIODDEF LLIFOGYDD
- ARDALOEDD SYDD BELLACH YN SYCH

**NEWID MEWN DYFNDER LLIFOGYDD (M)**

<= -0.50	-0.01 - 0.00	0.25 - 0.50
-0.50 - -0.25	0.00 - 0.01	>0.50
-0.25 - -0.10	0.01 - 0.10	0.10 - 0.25
-0.10 - -0.01		



**SAFETY HEALTH AND ENVIRONMENT INFORMATION**

CONSTRUCTION
MAINTENANCE / CLEARING / OPERATION
DECOMMISSIONING / DEMOLITION

P01	TW	PW	TP	RF	30/11/2023	SUITABLE FOR IN F OR MA T DW
R/v Draw	Chkd	Rvwd	Apprvd	Date	D e s c r i p t i o n	

Designed by: \_\_\_\_\_ Date: **NOV 2023**

Status: SZ  
Client:

Client Drawing No. \_\_\_\_\_ Revision \_\_\_\_\_


Binnies UK Limited  
Registered Office  
Spring Lodge, 172 Chester Road, Hovey, Cheshire, WA6 0AR UK  
Tel: +44(0)1737 774155


Project: **ABERDULAI FRMS**

Drawing title: **OPSIWN 3 UCHAFSWM DYFNDER DŴR  
GWAHANIAETH 3.33% AEP  
TAFLEN 3 O 5**

Drawing scale: 1:4,000 A3

Drawing no. 4021083-BUK-ZZ-00-DR-HY-00007 Revision P01

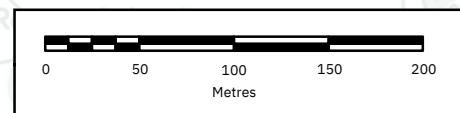

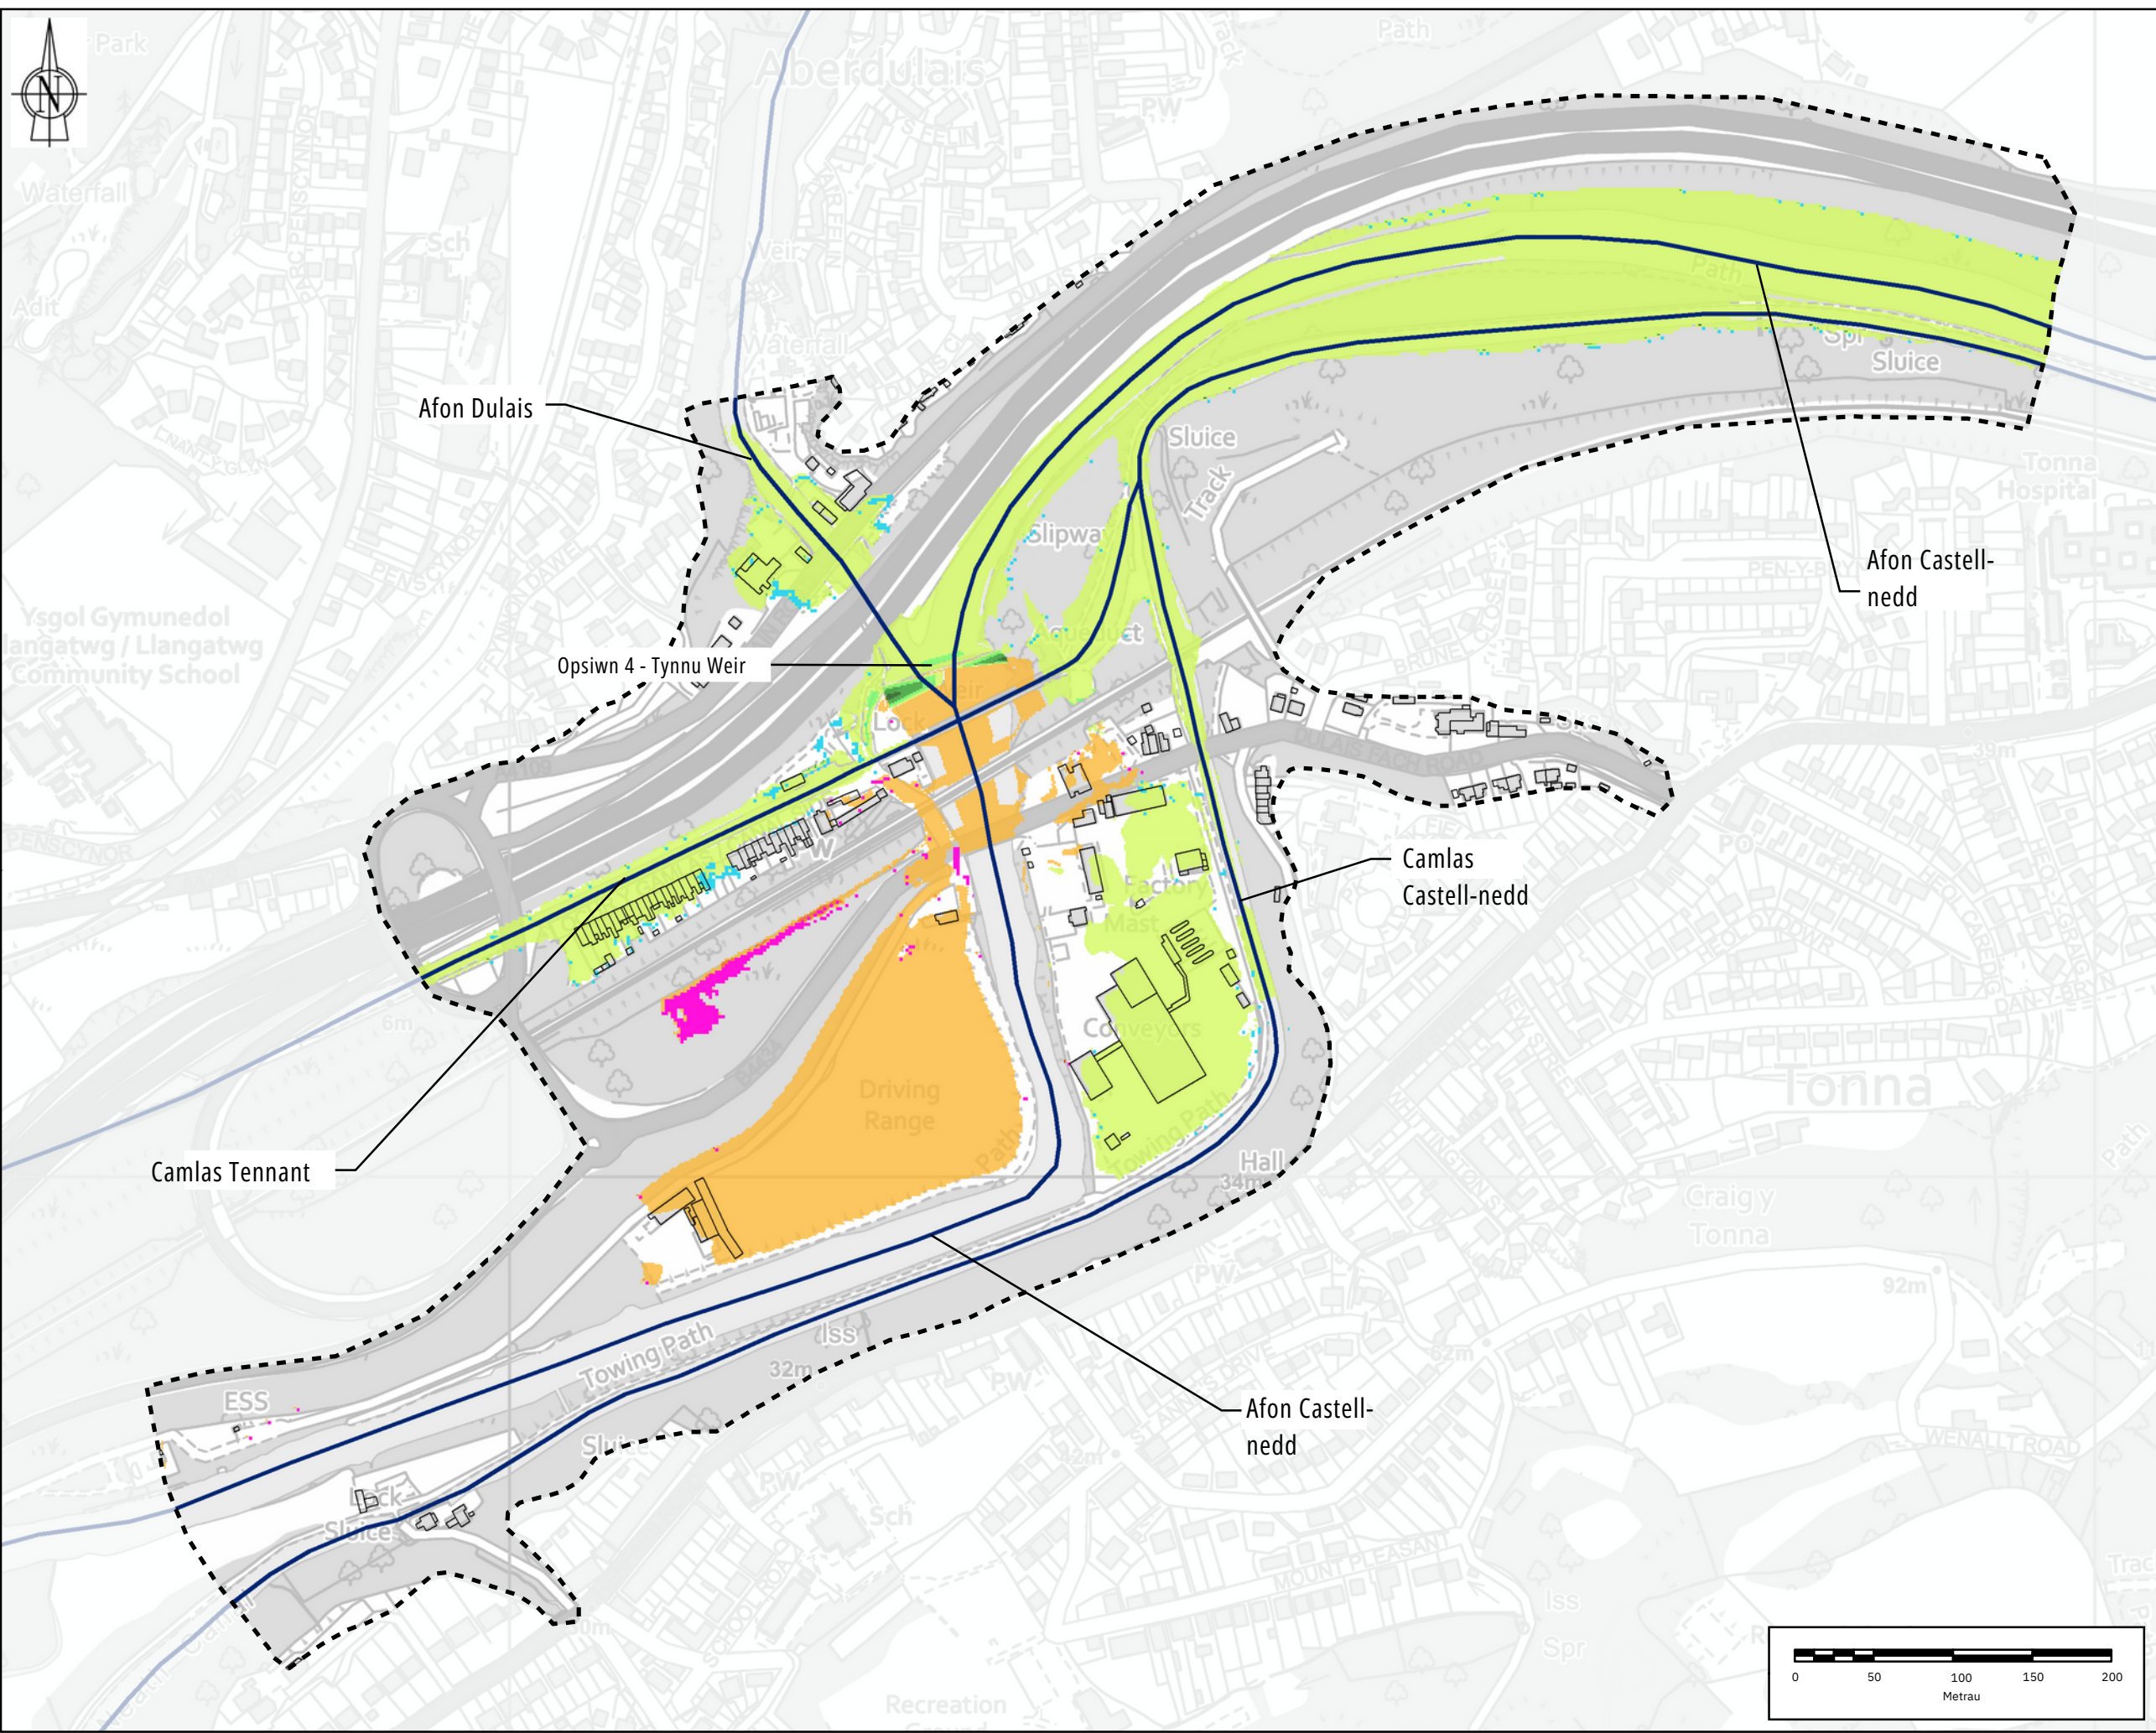

Note: The limits, including the height and depths of the Works, shown in this drawing are not to be taken as limiting the obligations of the contractor under Contract.  
 Reproduced by permission of Ordnance Survey on behalf of HMSO. © Crown copyright and database rights 2023  
 Ordnance Survey Licence number 100019741

**ALLWEDD**

- MAINT MODEL
- CYRSIAU DŴR
- ADEILADAU

**STATWS LLIFOGYDD**

- ARDALOEDD SYDD BELLACH WEDI DIODDEF LLIFOGYDD
- ARDALOEDD SYDD BELLACH YN SYCH

**NEWID MEWN DYFNDR LLIFOGYDD (M)**

<= -0.50	-0.01 - 0.00	0.25
-0.50 - -0.25	0.00 - 0.01	0.50
-0.25 - -0.10	0.01 - 0.10	>0.50
-0.10 - -0.01	0.10 - 0.25	



**SAFETY HEALTH AND ENVIRONMENT INFORMATION**

CONSTRUCTION
MAINTENANCE / CLEARING / OPERATION
DECOMMISSIONING / DEMOLITION

Rev	Drawn	Chkd	Rvld	Appvd	Date	SUITABLE FOR DWG OR MAINT PLAN	Description
P01	TW	PW	TR	RF	30/11/2023		

Designed by: TW Status: SZ Date: NOV 2023  
 Client: SZ




Client Drawing No. \_\_\_\_\_ Revision \_\_\_\_\_




Project: **ABERDULAIS FRMS**  
 Drawing title: \_\_\_\_\_

**OPSIWN 4 UCHAFSWM GWAHANIAETH  
 DYFNDR DŴR 3.33% AEP  
 TAFLEN 4 O 5**

Drawing scale: 1:4,000 A3  
 Drawing no. 4021083-BUK-ZZ-00-DR-HY-00007 Revision P01

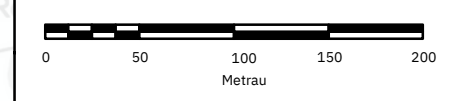

Project: 4021083\_Aberdulais\_FRMS; Drawing: 4021083-BUK-ZZ-00-DR-HY-00007; Date: 30/11/2023; Scale: 1:4000; Sheet: 4 of 5

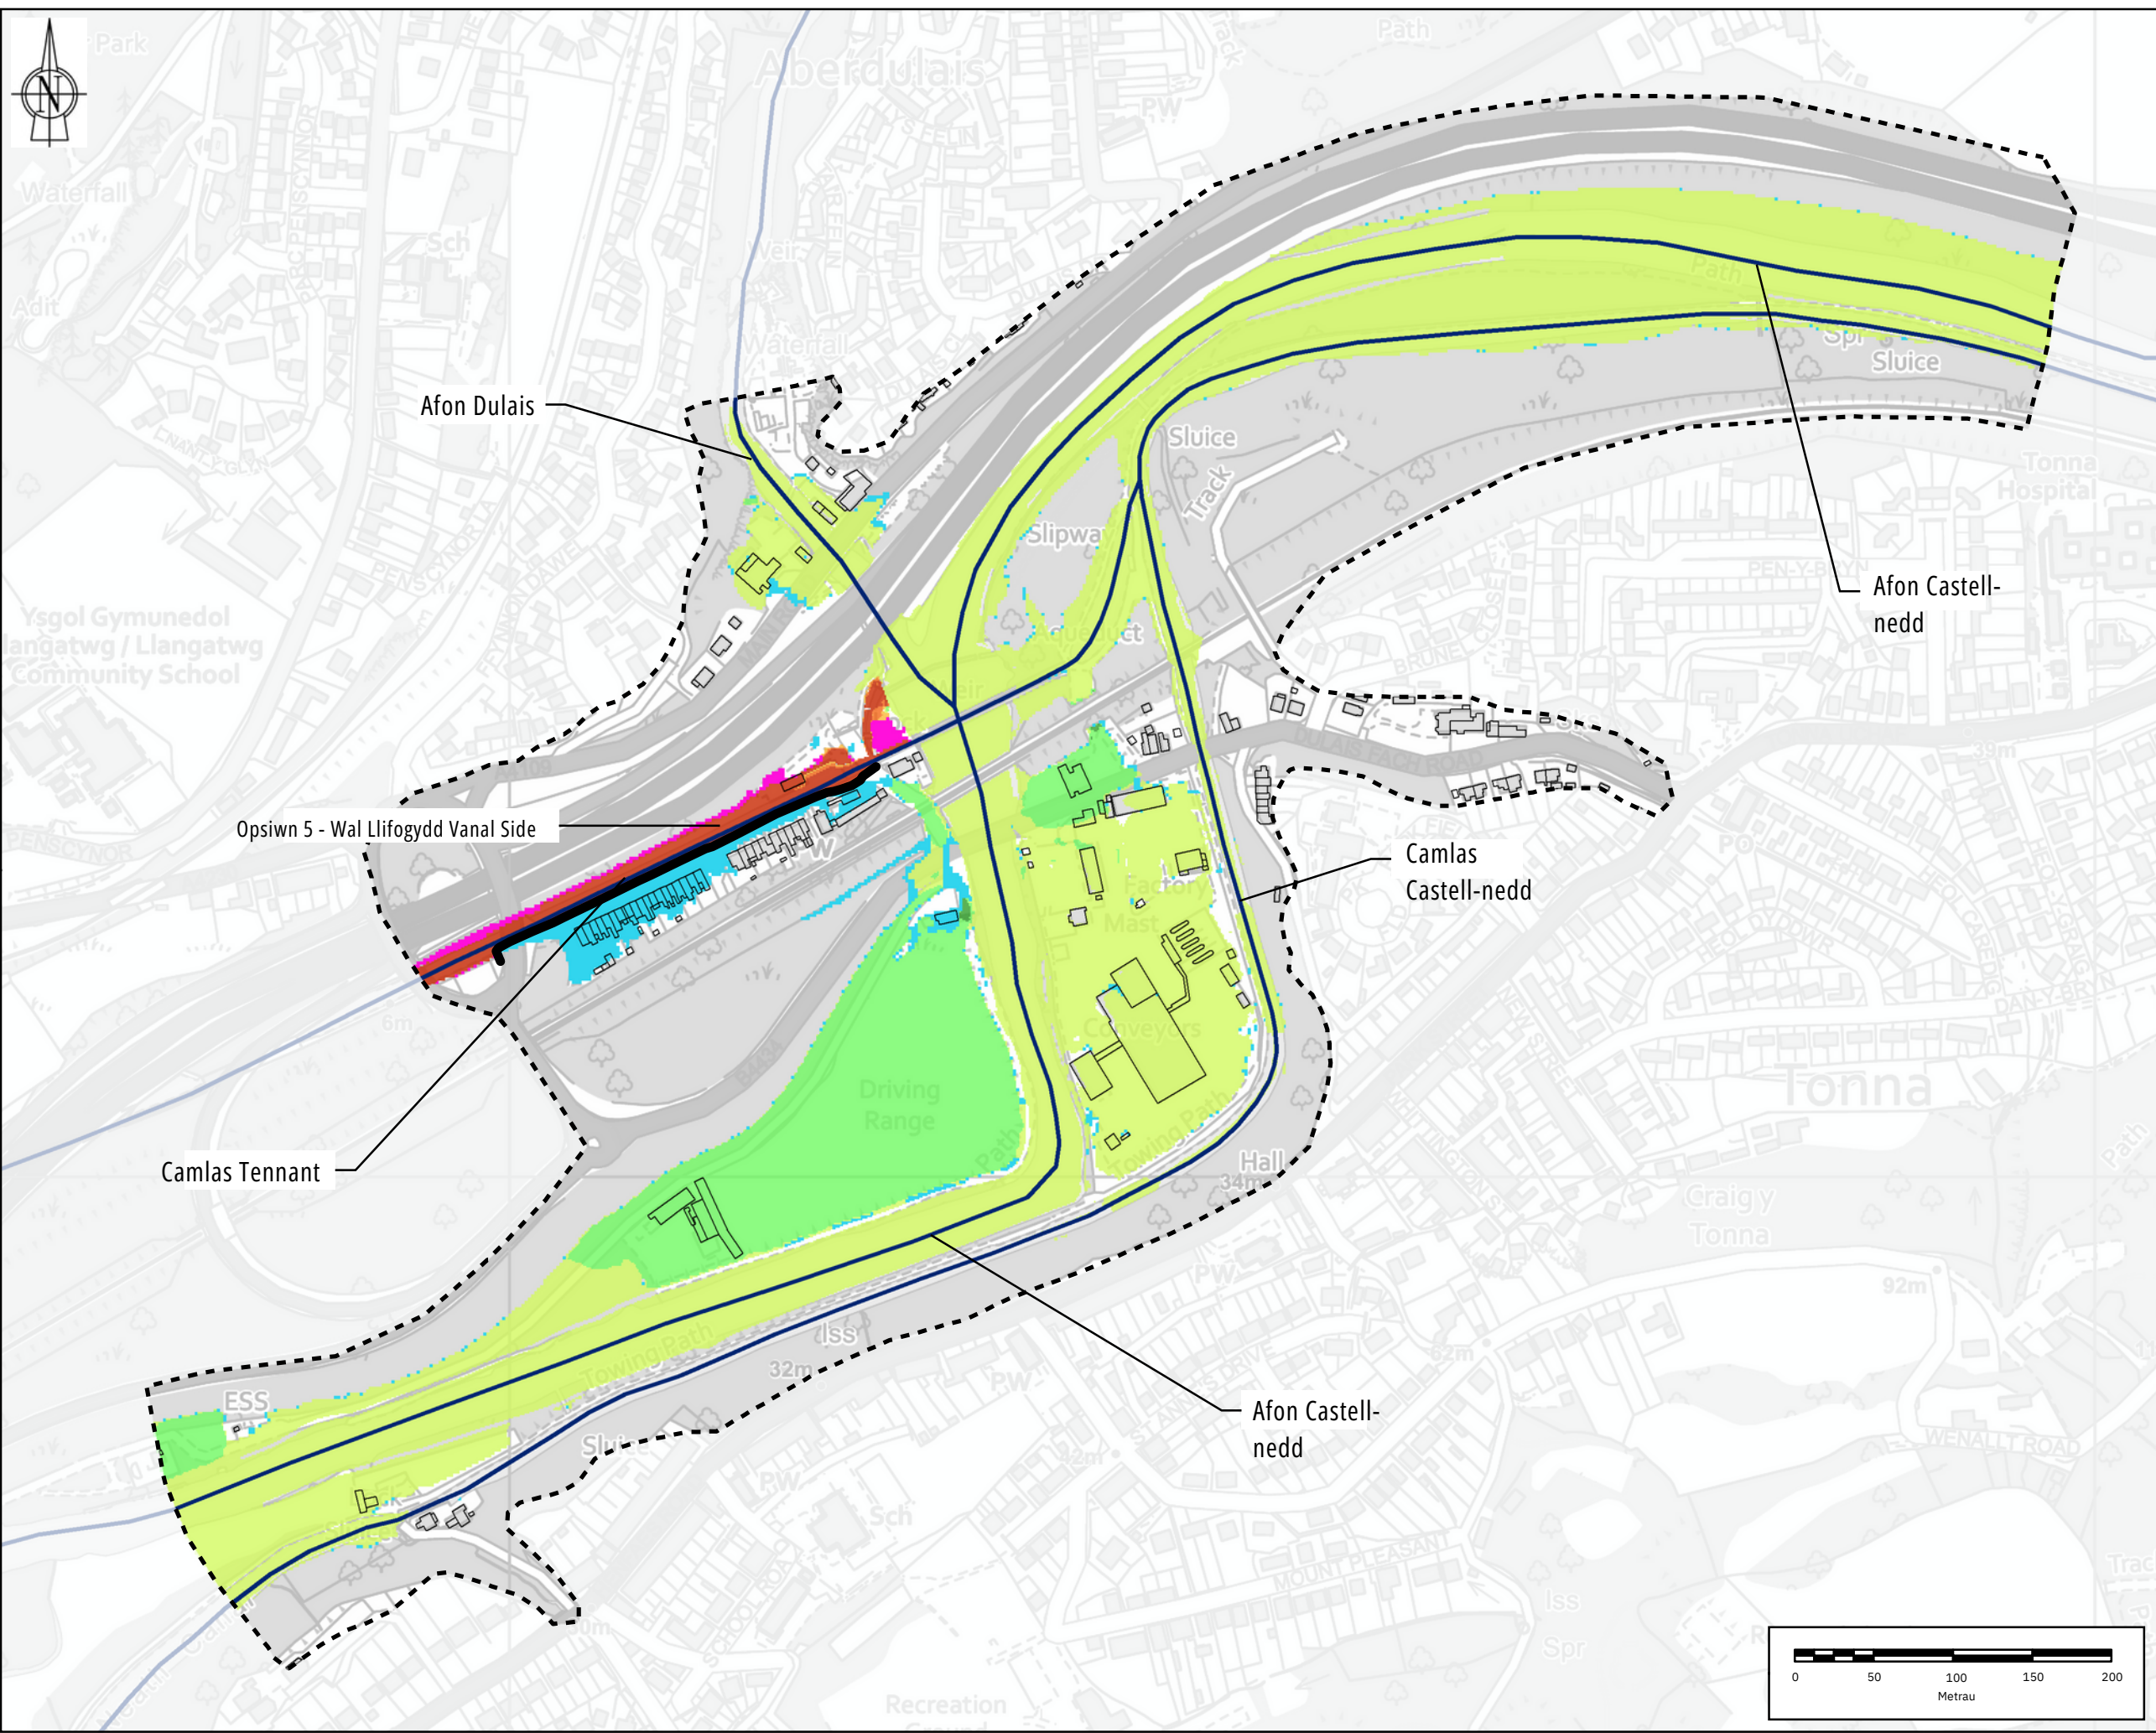

Note: The limits, including the height and depths of the Works, shown in this drawing are not to be taken as limiting the obligations of the contractor under Contract.  
 Reproduced by permission of Ordnance Survey on behalf of HMSO. © Crown copyright and database rights 2023  
 Ordnance Survey Licence number 100019741

**ALLWEDD**

- WAL LLIFOGYDD
- MAINT MODEL
- CYRSIAU DŴR
- ADEILADAU

**STATWS LLIFOGYDD**

- ARDALOEDD SYDD BELLACH WEDI DIODDEF LLIFOGYDD
- ARDALOEDD SYDD BELLACH YN SYCH

**NEWID MEWN DYFNDR LLIFOGYDD (M)**

<= -0.50	-0.01 - 0.00	0.25 - 0.50
-0.50 - -0.25	0.00 - 0.01	>0.50
-0.25 - -0.10	0.01 - 0.10	
-0.10 - -0.01	0.10 - 0.25	



**SAFETY HEALTH AND ENVIRONMENT INFORMATION**

CONSTRUCTION
MAINTENANCE / CLEARING / OPERATION
DECOMMISSIONING / DEMOLITION

P01	TW	PW	TP	RF	30/11/2023	SUITABLE FOR DW. F. OR MA. TI. DW.
R/v Draw	Chkd	Rvwd	Apprvd	Date	Disc r/pt io n	

Designed by: **SZ** Date: **NOV 2023**

Client: **Cyfoeth Naturiol Cymru Natural Resources Wales**

Client Drawing No. | Revision

**binnies**  
 Binnies UK Limited  
 Registered Office  
 Spring Lodge, 172 Chester Road, Heolby, Cheshire, WA6 0AR UK  
 Tel: +44(0)1737 774155

Project: **ABERDULAIS FRMS**

Drawing title:

**OPSIWN 5 UCHAFSWM GWAHANIAETH DYFNDR DŴR 3.33% AEP TAFLEN 5 O 5**

Drawing scale: 1:4,000 **A3**

Drawing no.: **4021083-BUK-ZZ-00-DR-HY-00007** Revision **P01**