



DETAIL A
TYPICAL CROSS-SECTION FOREST ROAD
(CONDITION OF EXISTING ROAD VARIES)

1:25

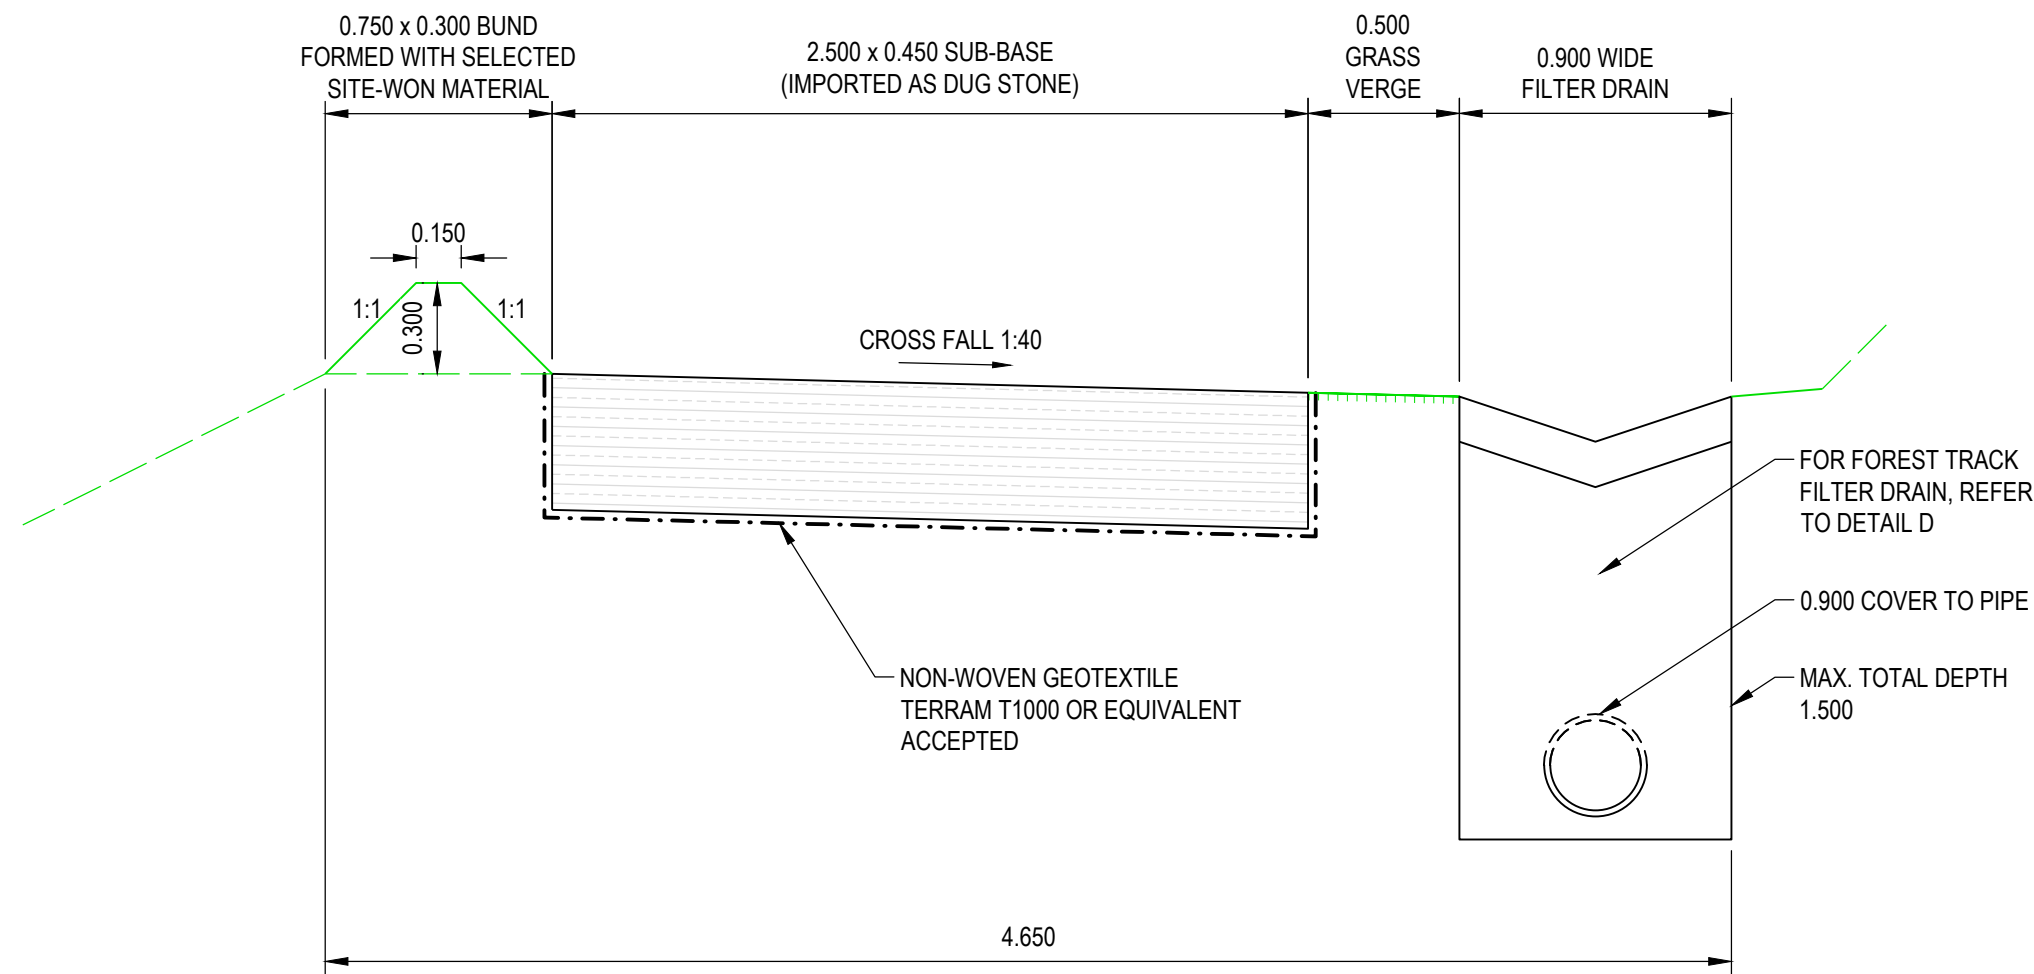


DETAIL C
TYPICAL CROSS-SECTION FORESTRY TRACK

1:25

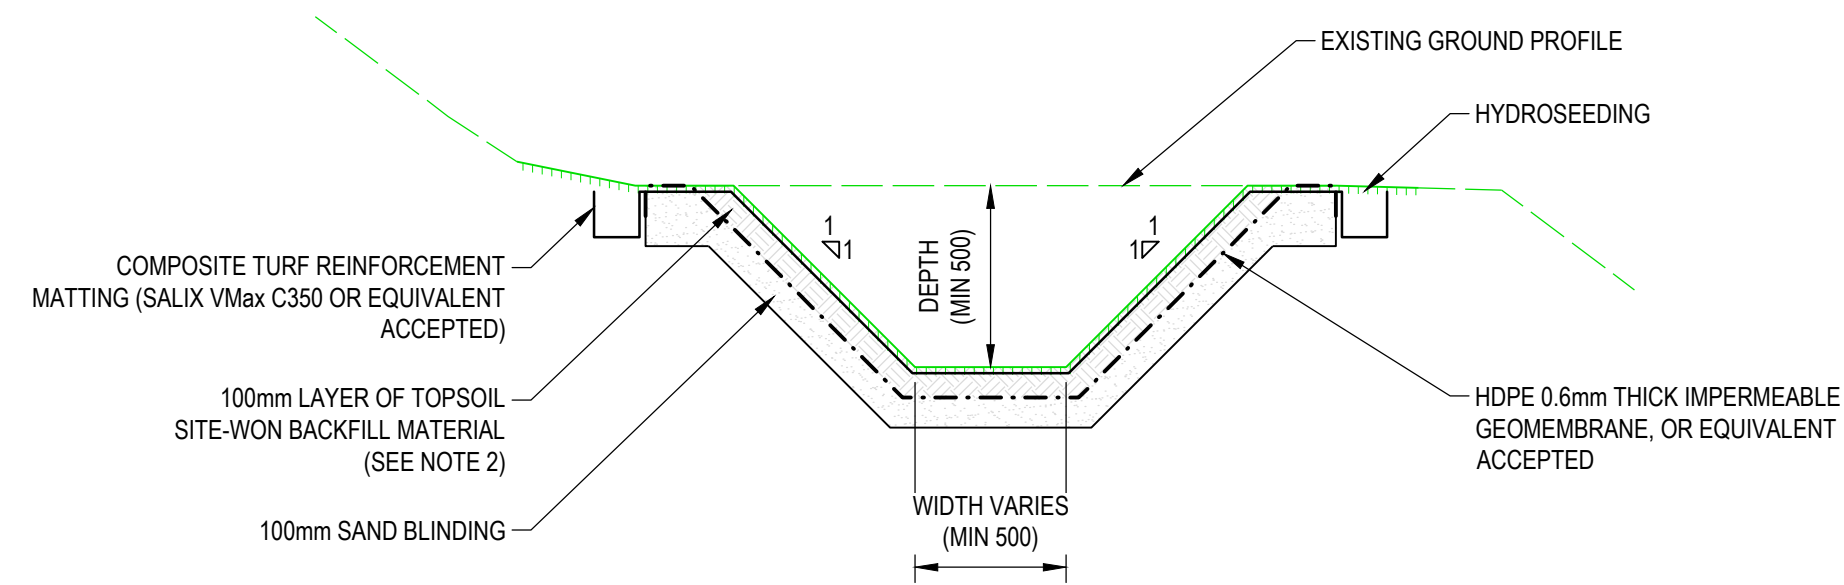


DETAIL E
IMPERMEABLE DITCH CROSS-SECTION

1:25

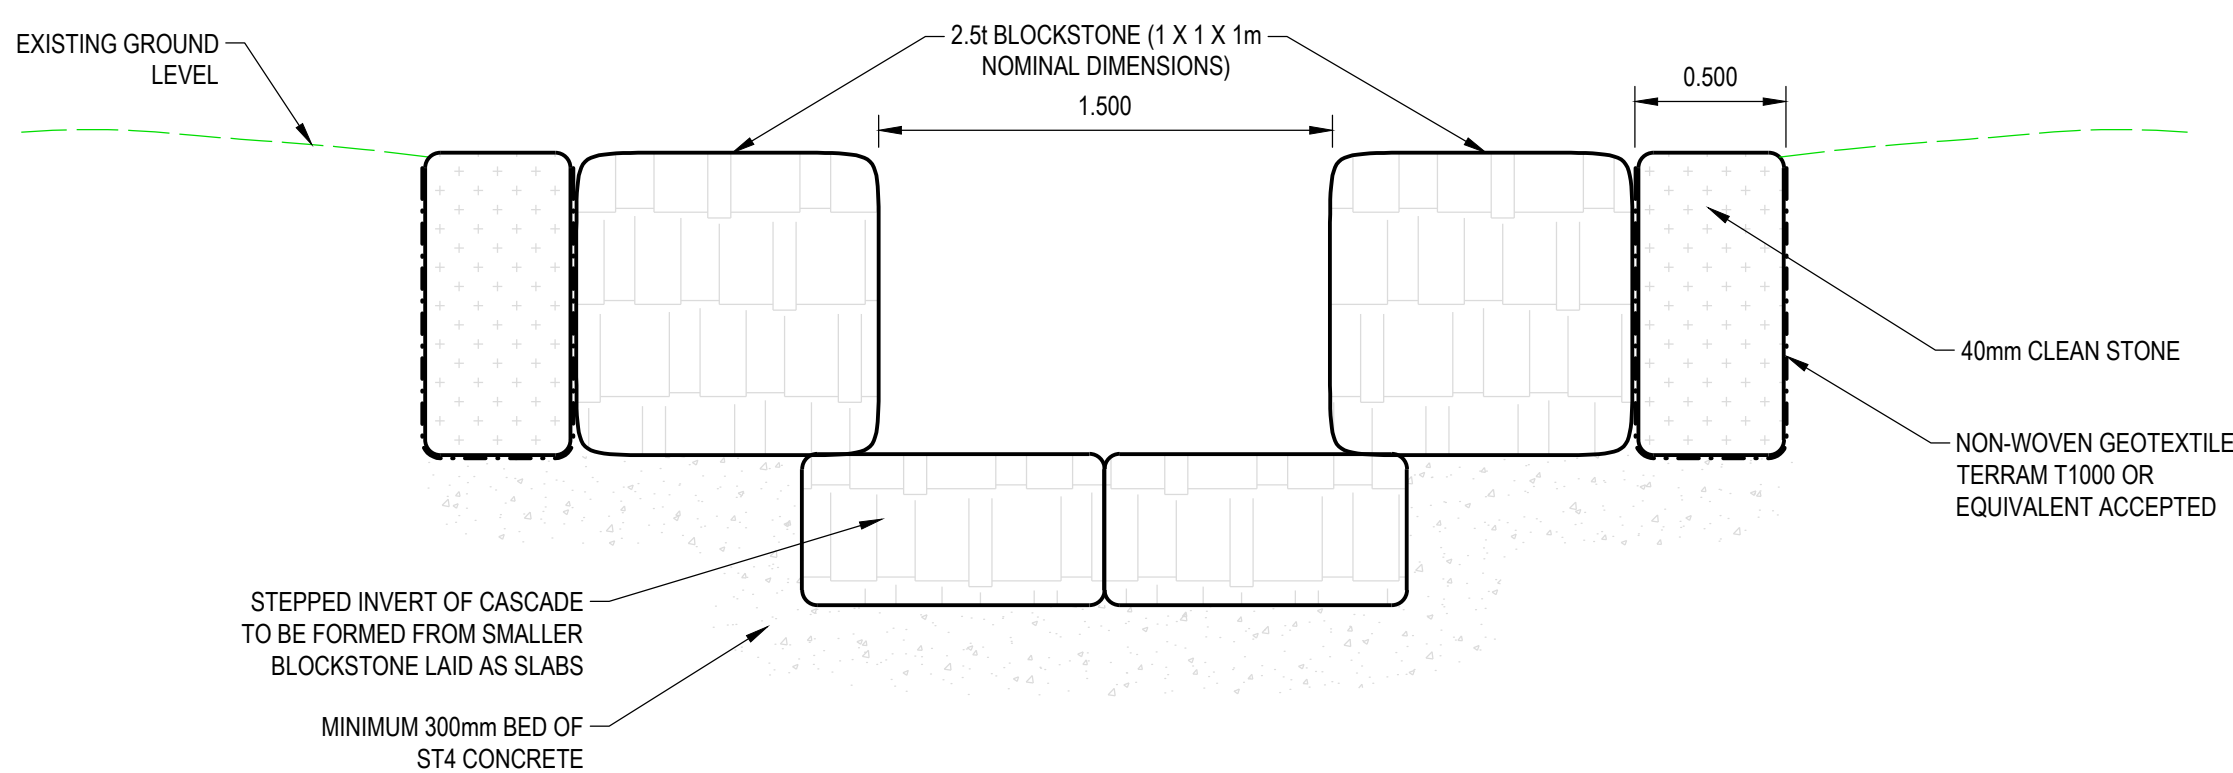


DETAIL G
TYPICAL CROSS-SECTION BLOCKSTONE CASCADE

1:25

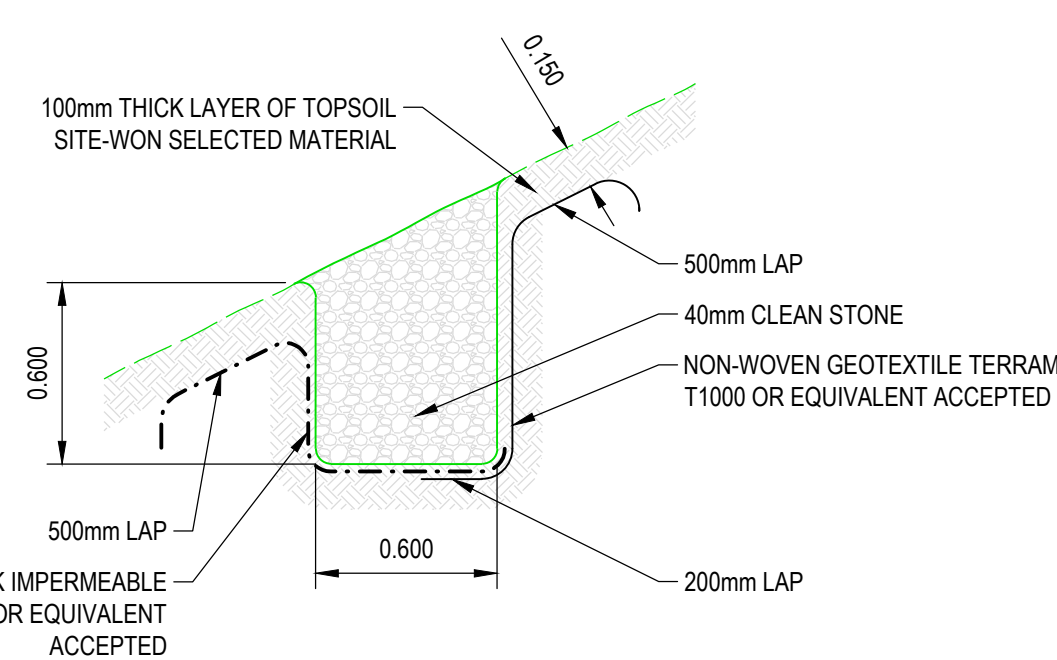


DETAIL F
GRAVEL DRAIN (LATERAL DRAINS)

1:25

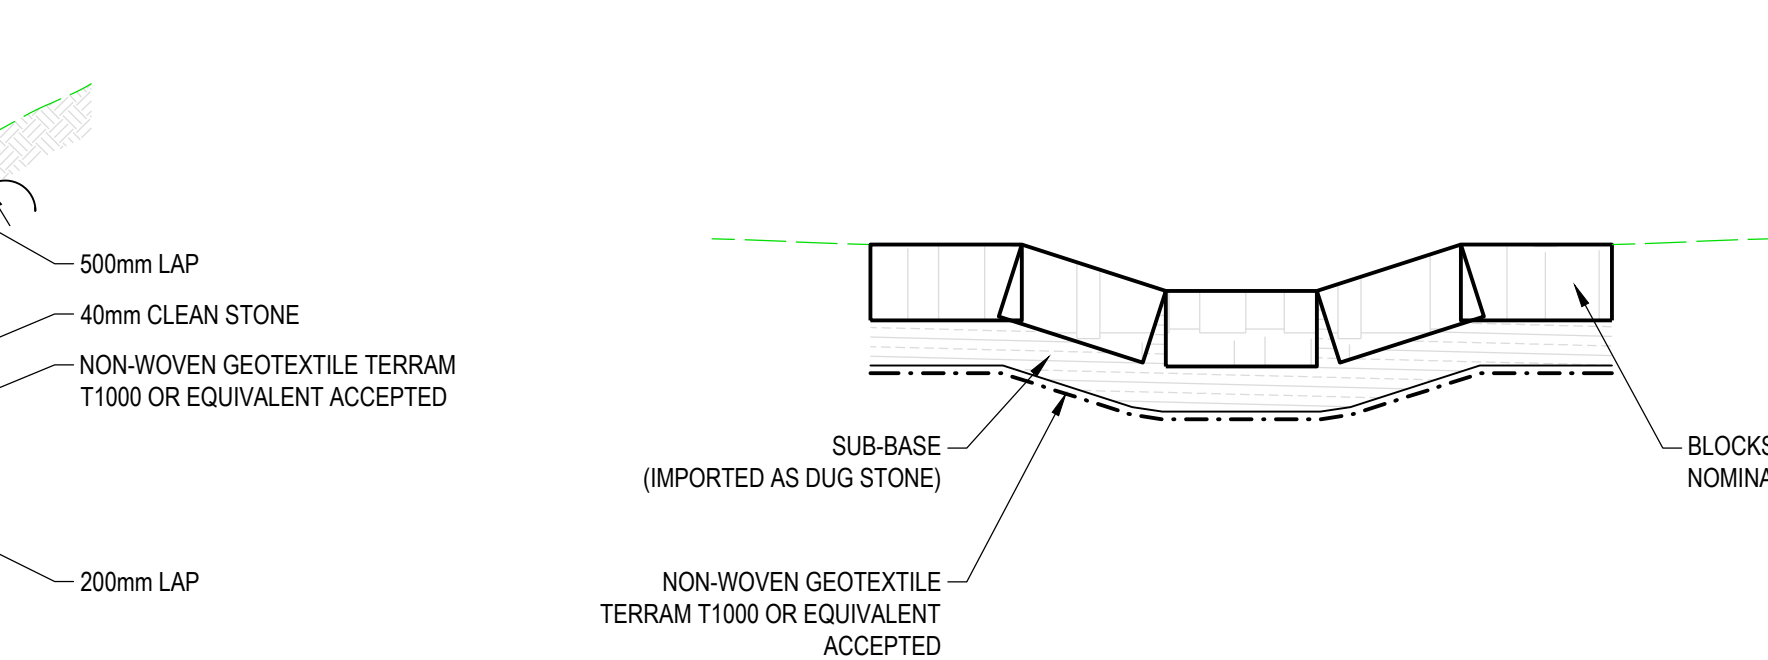


DETAIL I
CROSS CHANNEL DRAINAGE CROSS-SECTION

1:25

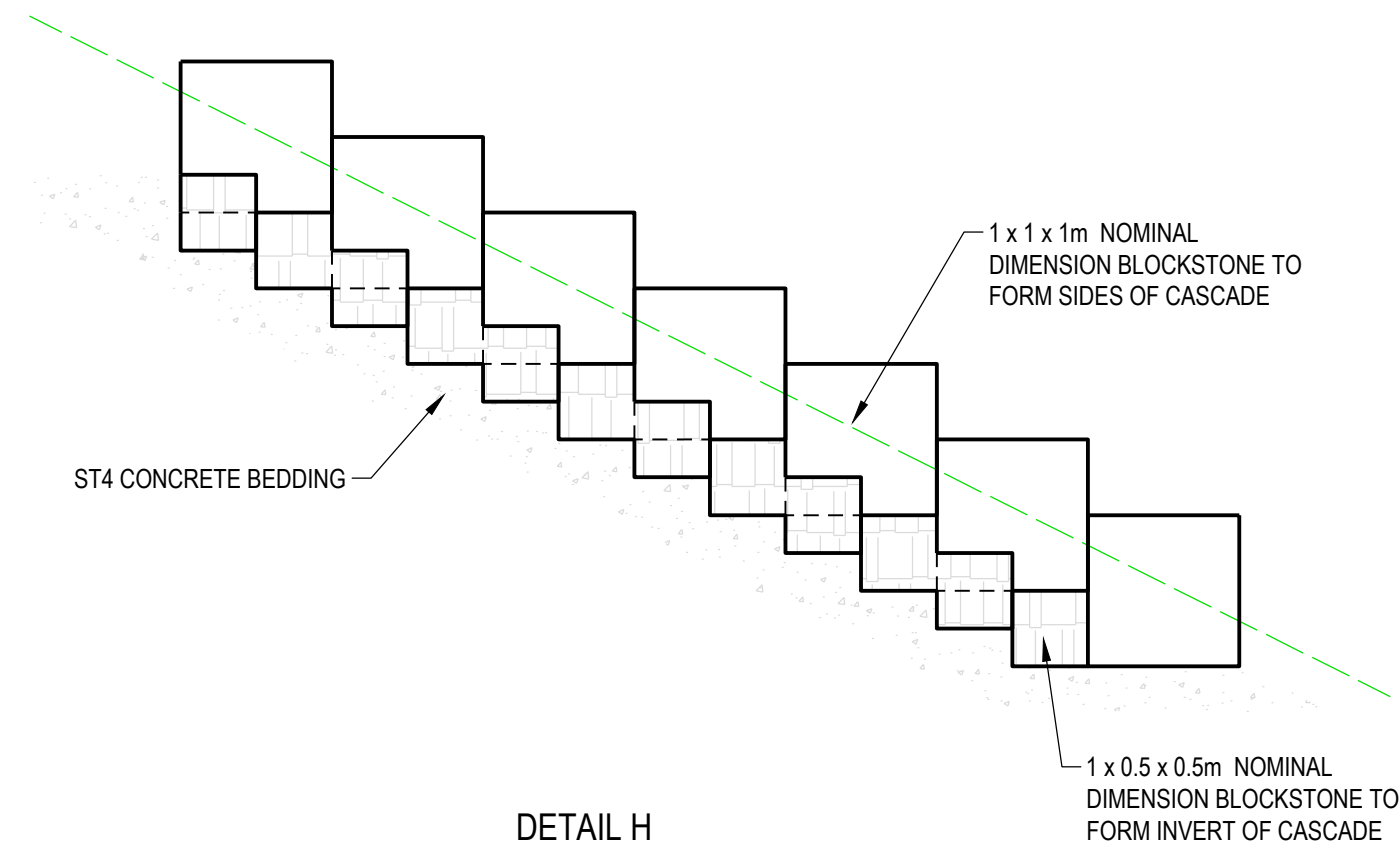


DETAIL H
TYPICAL LONG-SECTION BLOCKSTONE CASCADE

1:50

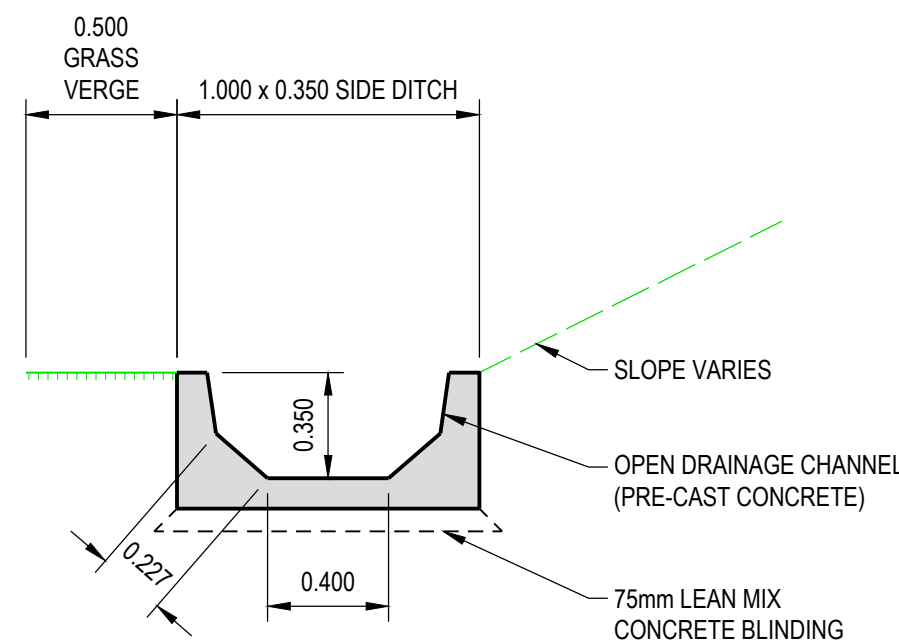

DETAIL B
PCC DRAINAGE CHANNEL

1:25

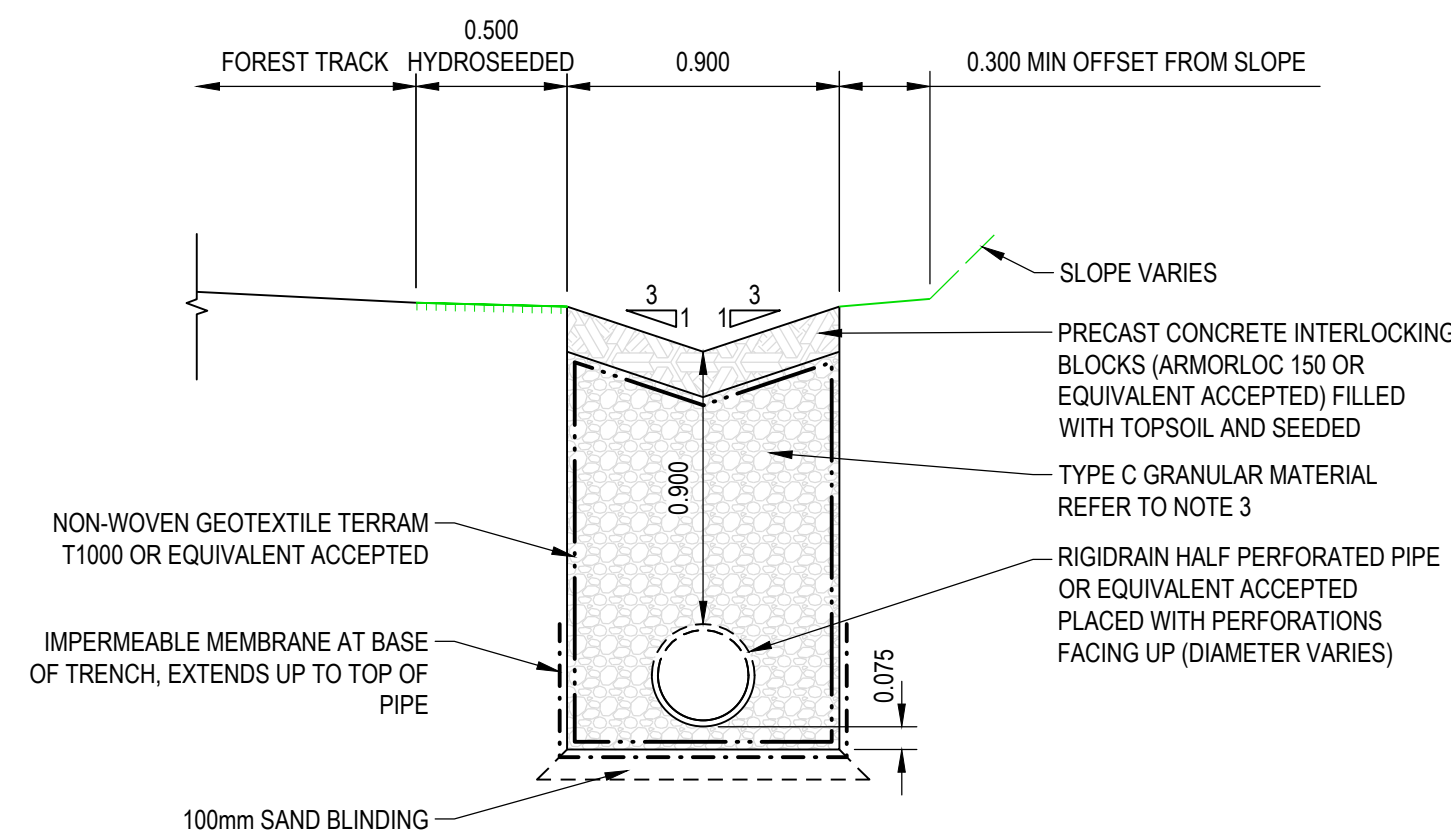

DETAIL D
FORESTRY TRACK FILTER DRAIN

1:25

Note: The limits, including the height and depths of the Works, shown in this drawing are not to be taken as limiting the obligations of the contractor under Contract.

NOTES:

1. ALL DIMENSIONS IN METRES AND ALL LEVELS IN METRES AOD, UNLESS NOTED OTHERWISE.
2. SITE-WON BACKFILL MATERIAL TO BE FREE FROM COBBLES AND DEBRIS.
3. NON-FROST SUSCEPTIBLE TYPE C FILTER MATERIAL TO SHW CLAUSE 505 OR GRANULAR MATERIAL TO SHW CLAUSE 503.3(i).
4. NON-FROST SUSCEPTIBLE TYPE 1 GRANULAR SUB-BASE TO SPECIFICATION FOR HIGHWAYS WORKS (SHW) CLAUSE 803 PLACED AND COMPACTED IN ACCORDANCE WITH SHW CLAUSE 802 TABLE 84.
5. PRECAST CONCRETE INTERLOCKING BLOCKS INSTALLED IN ACCORDANCE WITH MANUFACTURERS RECOMMENDATIONS.
6. COMPOSITE TURF REINFORCEMENT MATTING INSTALLED IN ACCORDANCE WITH MANUFACTURERS RECOMMENDATIONS.

SAFETY, HEALTH AND ENVIRONMENTAL INFORMATION:

IN ADDITION TO THE HAZARDS OR RISKS NORMALLY ASSOCIATED WITH THE TYPES OF WORK DETAILED ON THIS DRAWING, THE FOLLOWING SIGNIFICANT RESIDUAL RISKS SHOULD BE NOTED. FURTHER DETAILS ARE INCLUDED IN THE CDM DESIGN RISK MANAGEMENT REGISTER

CONSTRUCTION:


TBC

MAINTENANCE, CLEANING AND OPERATION:

TBC

DECOMMISSIONING OR DEMOLITION:

TBC

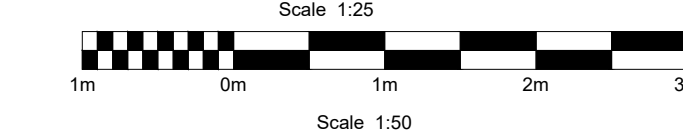

Rev	Drawn	Chkd	Rvwd	Apprvd	Date	Description
P01	CF	JY	AH	AH	08/10/24	FOR INFORMATION
P02	CF	SP	AH	AH	01/11/24	0 0 0

Designed by:

Date:

Status

S3

Suitable for Review and Comment

Client



Client Project No.

Revision



Binnies UK Limited
Spring Lodge, 172 Chester Road, Helsby, Cheshire, WA6 0AR, UK.
Tel: +44(0)1737 774155

Project

PEN-YR-ENGLYN OPT C TCS

Drawing title

DRAINAGE FEATURES, TRACK
AND ROAD DETAILS

Drawing scale: 1:25

Sheet size: A1

Drawing no.

4021526-BUK-ZZ-00-DR-C-00011

Revision

P02

Parent Model: SHEET NAME