



LOCATION PLAN
SCALE 1:1000

OVQ-JBA-00-00-DR-C-0004

OVQ-JBA-00-00-DR-C-0002

- GENERAL NOTES**
- ALL DIMENSIONS ARE IN MILLIMETRES UNLESS NOTED OTHERWISE.
 - ALL LEVELS ARE IN METRES RELATIVE TO ORDNANCE DATUM NEWLVN (mAOD) UNLESS NOTED OTHERWISE.
 - ALL COORDINATES ARE IN METRES RELATIVE TO ORDNANCE SURVEY NATIONAL GRID.
 - ALL DIMENSIONS MUST BE CHECKED / VERIFIED ON SITE.
- DRAWING NOTES**
- BANK REGRADING THROUGHOUT REACH TO 1V:3H ON AVERAGE. NO REGRADING WHERE MATURE TRESS ARE TO BE RETAINED. BANK GRADIENTS MAY CHANGE AT BERM AND LARGE WOODY MATERIAL FEATURES TO INTRODUCE CHANNEL PROFILE DIVERSITY.
 - DRAWING TO BE READ IN CONJUNCTION WITH:
 - OVQ-JBA-00-00-DR-C-0001-S3-P01-General_Arrangement_Reach_1
 - OVQ-JBA-00-00-DR-C-0002-S3-P01-General_Arrangement_Reach_2
 - OVQ-JBA-00-00-DR-C-0004-S3-P01-General_Arrangement_Reach_4
 - OVQ-JBA-00-00-DR-C-0005-S3-P01-General_Arrangement_Reach_5
 - OVQ-JBA-00-00-DR-C-0006-S3-P01-General_Arrangement_Reach_6
 - OVQ-JBA-00-00-DR-C-0022-S3-P01-Location_Plan
 - OVQ-JBA-00-00-DR-C-0021-S3-P01_Typical_Sections_and_Details_1_of_3
 - OVQ-JBA-00-00-DR-C-0023-S3-P01_Typical_Sections_and_Details_2_of_3
 - OVQ-JBA-00-00-DR-C-0024-S3-P01_Typical_Sections_and_Details_3_of_3

- LEGEND**
- IN CHANNEL BERM
 - RIPARIAN PLANTING
 - BANK REGRADING AND REPARIAN PLANTING
 - RIFFLE CREATION
 - LARGE WOODY MATERIAL
 - FLOOD PLAIN LOWERING AND RIPERIAN PLANTING
 - CHANNEL INFILLING
 - PALEO CHANNELS RECONNECTION
 - BACKWATER
 - PUBLIC RIGHT OF WAY PATH

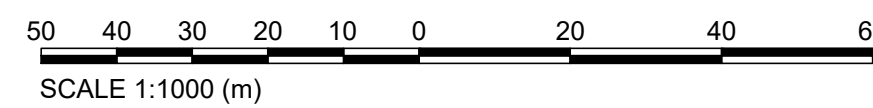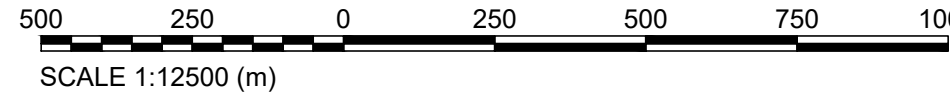

P01	FOR REVIEW		02/12/25	SK	MS	JK	RD		
Rev.	Description		Date	Author	Designer	Checker	Approver		

Document Control

Supplier	West Point Peterborough Business Park Lynch Wood PETERBOROUGH PE2 6GG	T +44 (0)1733 715960 E info@jbaconsulting.com www.jbaconsulting.com Twitter @JBAConsulting	
----------	---	---	--

Project Title

KENSON RIVER RESTORATION

Drawing Title

KENSON RESTORATION GENERAL ARRANGEMENT REACH 3

© copyright reserved

Parent Model

NOT FROM MODEL

Security Classification	Scale
OFFICIAL	AS SHOWN

Author	Designer	Checker	Approver
S.KNIGHT	M.SMITH	J.KING	R.DRABBLE

Suitability	Status	Revision
SUITABLE FOR REVIEW AND COMMENT	S3	P01

Information Container

OVQ-JBA-00-00-DR-C-0003

A1 Sheet Size