

Llancatal /
Llancadle

Kenson River

Castle Wood

Ffwl-y-
Bro

Woodhouse

B4265

Castle
Road

Ffwl-y-mwn /
Fonmon

Burton

LOCATION PLAN

SCALE 1:2500

This map is reproduced from Ordnance Survey material with the permission of Ordnance Survey on behalf of the Controller of His Majesty's Stationery Office © Crown copyright 2025. Unauthorised reproduction infringes Crown copyright and may lead to prosecution or civil proceedings. Licence No. 100024198

Cliff Fa

GENERAL NOTES


1. ALL DIMENSIONS ARE IN MILLIMETRES UNLESS NOTED OTHERWISE.
2. ALL LEVELS ARE IN METRES RELATIVE TO ORDNANCE DATUM NEWLYN (mAOD) UNLESS NOTED OTHERWISE.
3. ALL COORDINATES ARE IN METRES RELATIVE TO ORDNANCE SURVEY NATIONAL GRID.
4. ALL DIMENSIONS MUST BE CHECKED / VERIFIED ON SITE.

DRAWING NOTES

1. DRAWING TO BE READ IN CONJUNCTION WITH:
 - OVQ-JBA-00-00-DR-C-0001-S3-P01-General_Arrangement_Reach_1
 - OVQ-JBA-00-00-DR-C-0002-S3-P01-General_Arrangement_Reach_2
 - OVQ-JBA-00-00-DR-C-0003-S3-P01-General_Arrangement_Reach_3
 - OVQ-JBA-00-00-DR-C-0004-S3-P01-General_Arrangement_Reach_4
 - OVQ-JBA-00-00-DR-C-0005-S3-P01-General_Arrangement_Reach_5
 - OVQ-JBA-00-00-DR-C-0006-S3-P01-General_Arrangement_Reach_6
 - OVQ-JBA-00-00-DR-C-0021-S3-P01-Typical_Sections_and_Details_1_of_3
 - OVQ-JBA-00-00-DR-C-0023-S3-P01-Typical_Sections_and_Details_2_of_3
 - OVQ-JBA-00-00-DR-C-0024-S3-P01-Typical_Sections_and_Details_3_of_3

LEGEND

- RED LINE BOUNDARY
- PUBLIC RIGHT OF WAY

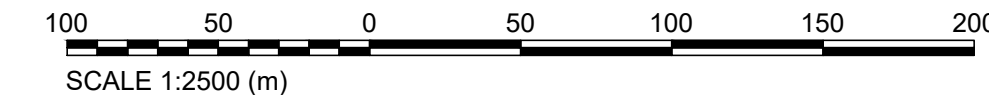

P01	FIRST DRAFT	04/12/25	SK	MS	JK	RD
Rev.	Description	Date	Author	Designer	Checker	Approver

Document Control						
Supplier						
West Point Peterborough Business Park Lynch Wood PETERBOROUGH PE2 6GG			T +44 (0)1733 715960 E info@jbaconsulting.com www.jbaconsulting.com Twitter @JBAConsulting		JBA consulting	

Project Title						
KENSON RIVER RESTORATION						

Drawing Title						
Location Plan						

Cyfoeth Naturiel Cymru Natural Resources Wales						
© copyright reserved						
Parent Model OVQ-JBA-00-00-DR-C-0022-S3-P01-Location_Plan						
Security Classification OFFICIAL				Scale AS SHOWN		
Author S.KNIGHT	Designer M.SMITH	Checker J.KING	Approver R.DRABBLE	Status S3	Revision P01	
Suitability WORK IN PROGRESS				Information Container OVQ-JBA-00-00-DR-C-0022		
A1 Sheet Size						