

GENERAL NOTES

1. ALL DIMENSIONS ARE IN MILLIMETRES UNLESS NOTED OTHERWISE.
2. ALL LEVELS ARE IN METRES RELATIVE TO ORDNANCE DATUM NEWLYN (mAOD) UNLESS NOTED OTHERWISE.
3. ALL COORDINATES ARE IN METRES RELATIVE TO ORDNANCE SURVEY NATIONAL GRID.
4. ALL DIMENSIONS MUST BE CHECKED / VERIFIED ON SITE.

DRAWING NOTES

1. FOR THE PURPOSE OF THIS DOCUMENT ALL INTERVENTION TYPES ARE SHOWN USING THE SAME CROSS SECTION. THE CROSS SECTIONS SHOWN ARE TYPICAL AND INDICATIVE TO ILLUSTRATE THE INTERVENTION METHOD.
2. DRAWING BE READ IN CONJUNCTION WITH:
 - OVQ-JBA-00-00-DR-C-0001-S3-P01-General_Arrangement_Reach_1
 - OVQ-JBA-00-00-DR-C-0002-S3-P01-General_Arrangement_Reach_2
 - OVQ-JBA-00-00-DR-C-0003-S3-P01-General_Arrangement_Reach_3
 - OVQ-JBA-00-00-DR-C-0004-S3-P01-General_Arrangement_Reach_4
 - OVQ-JBA-00-00-DR-C-0005-S3-P01-General_Arrangement_Reach_5
 - OVQ-JBA-00-00-DR-C-0006-S3-P01-General_Arrangement_Reach_6
 - OVQ-JBA-00-00-DR-C-0022-S3-P01-Location_Plan
 - OVQ-JBA-00-00-DR-C-0021-S3-P01-Typical_Sections_and_Details_1_of_3
 - OVQ-JBA-00-00-DR-C-0024-S3-P01-Typical_Sections_and_Details_3_of_3

REFERENCES

FIGURE 4: MARSHALL, S. 2023. BERMS ARCHIVES - SOUTH EAST RIVERS TRUST, SOUTH EAST RIVERS TRUST.
<HTTPS://WWW.SOUTHEASTERIVERTRUST.ORG/TAG/BERMS/?CN=RELOADED=1>
(ACCESSED 04 DEC 2025)

LEGEND

	INDICATIVE WATERCOURSE LEVELS
	EXISTING GROUND
	WOODY MATERIAL
	RIPARIAN IMPROVEMENTS/PLANTING
	EXISTING GROUND PROFILE
	BANK REGRADING


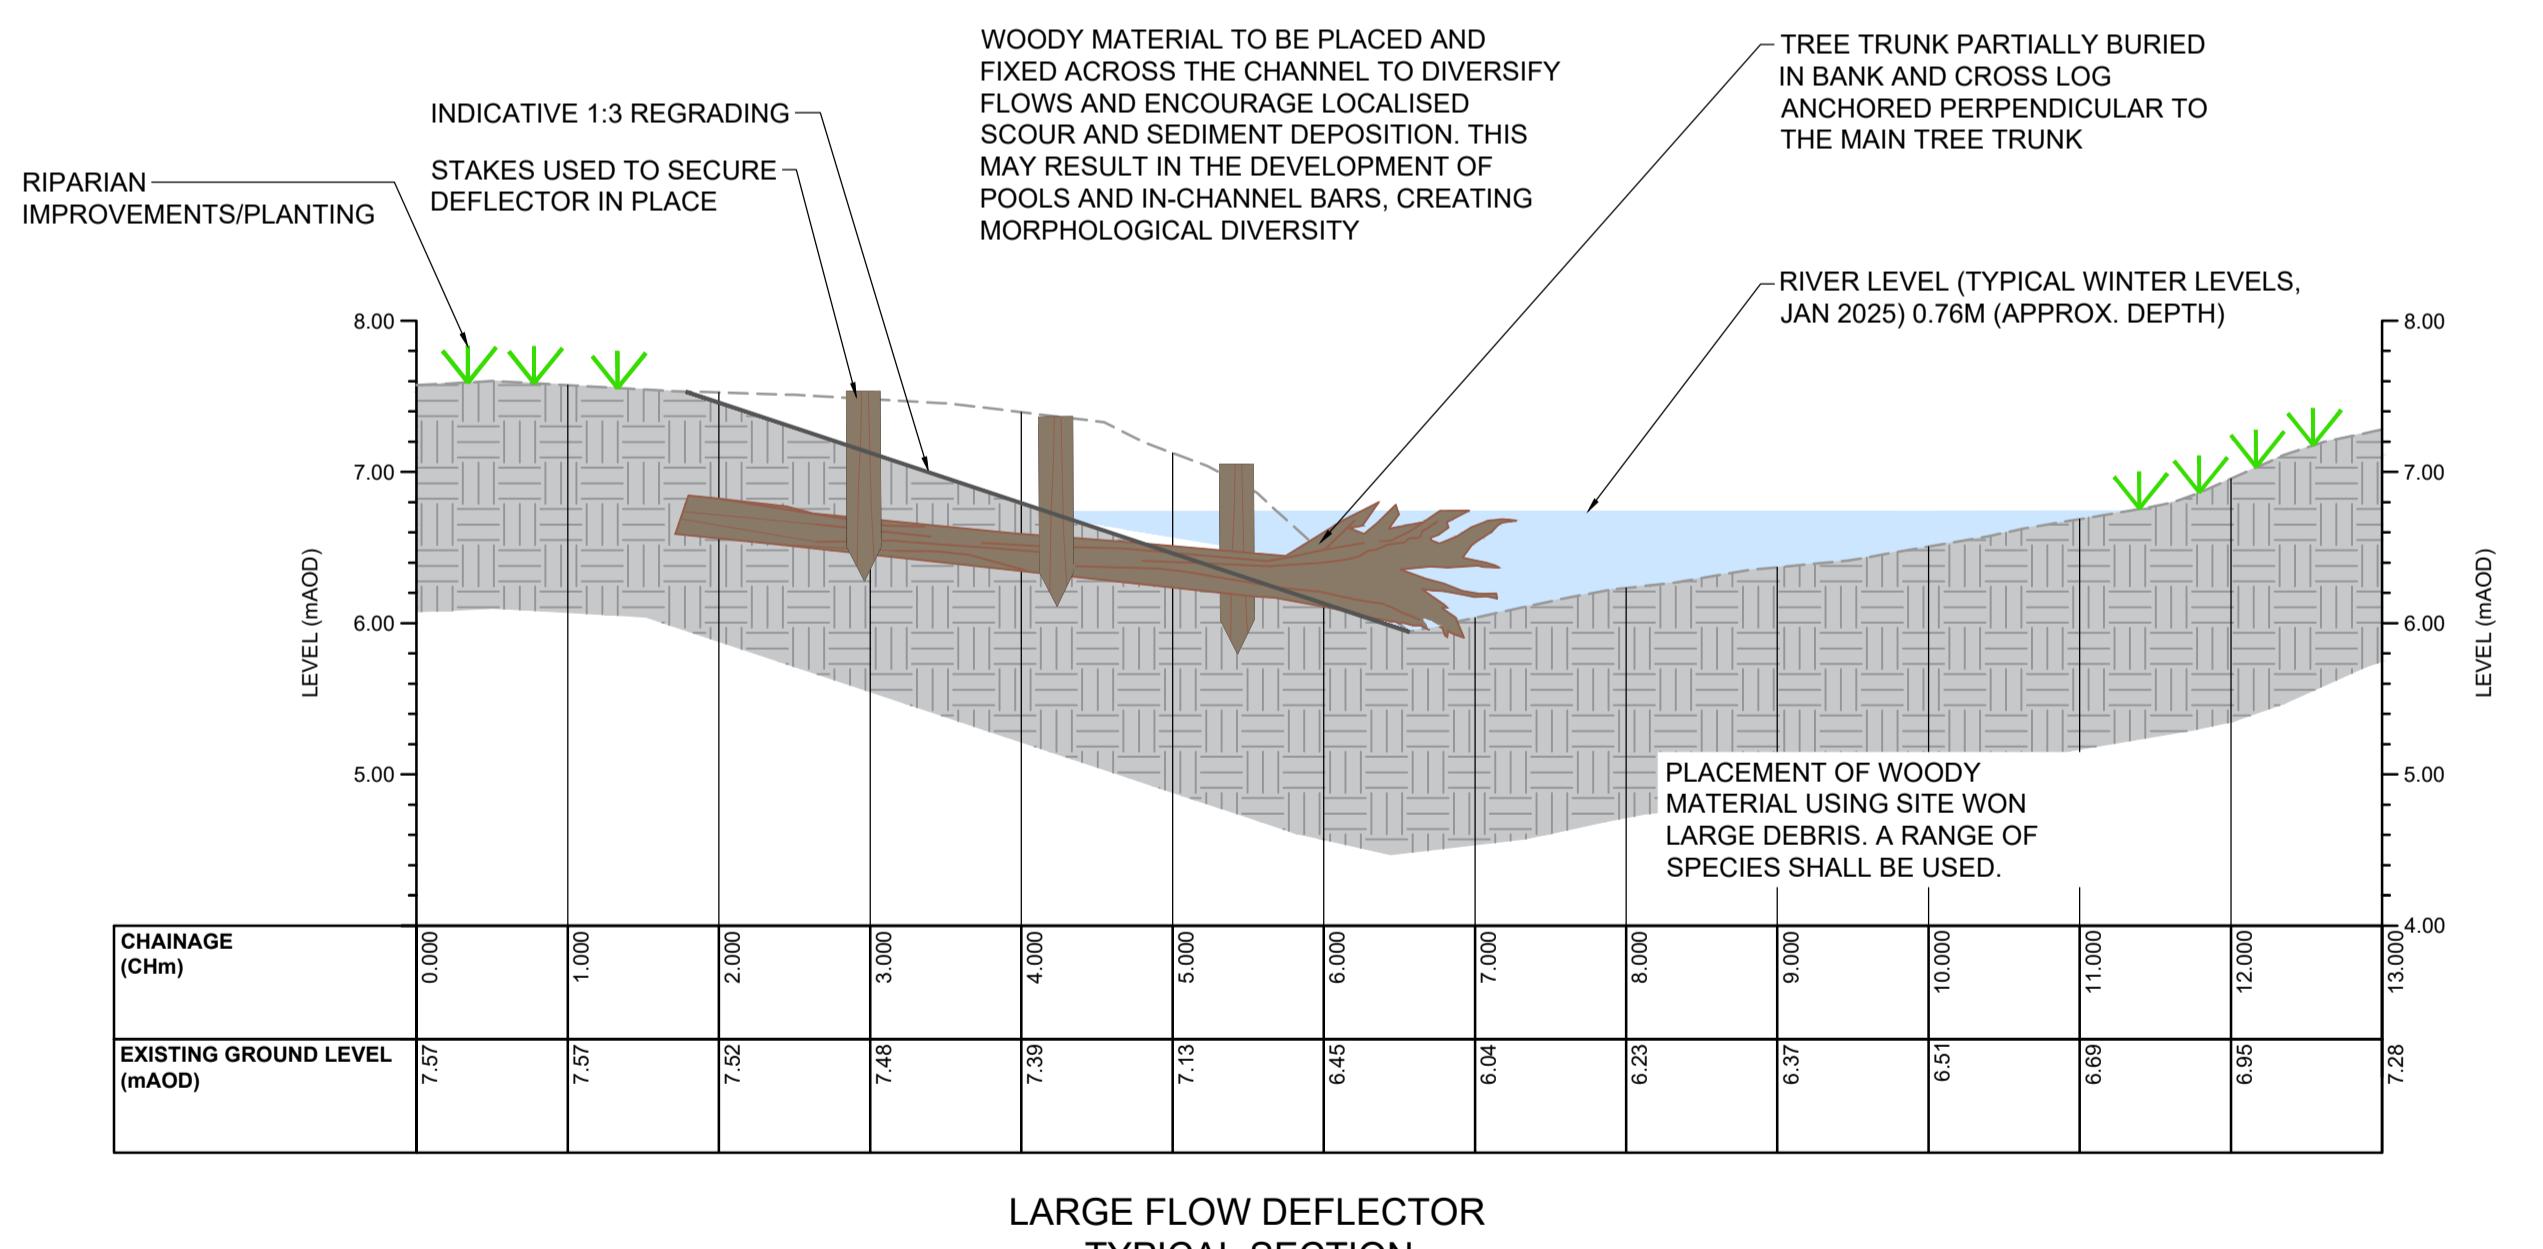


FIGURE 4: LARGE FLOW DEFLECTOR EXAMPLE PHOTO

2.5 2.0 1.5 1.0 0.5 0 1 2 3
SCALE 1:50 (m)

P01 FIRST DRAFT 04/12/25 BM MS JK RD
Rev. Description Date Author Designer Checker Approver
Document Control

Supplier
Vic P
Peterborough Business Park
Lynch Wood
PETERBOROUGH
PE2 6GG
T +44 (0)1733 715960
E info@jbaconsulting.com
www.jbaconsulting.com
Twitter @JBAConsulting

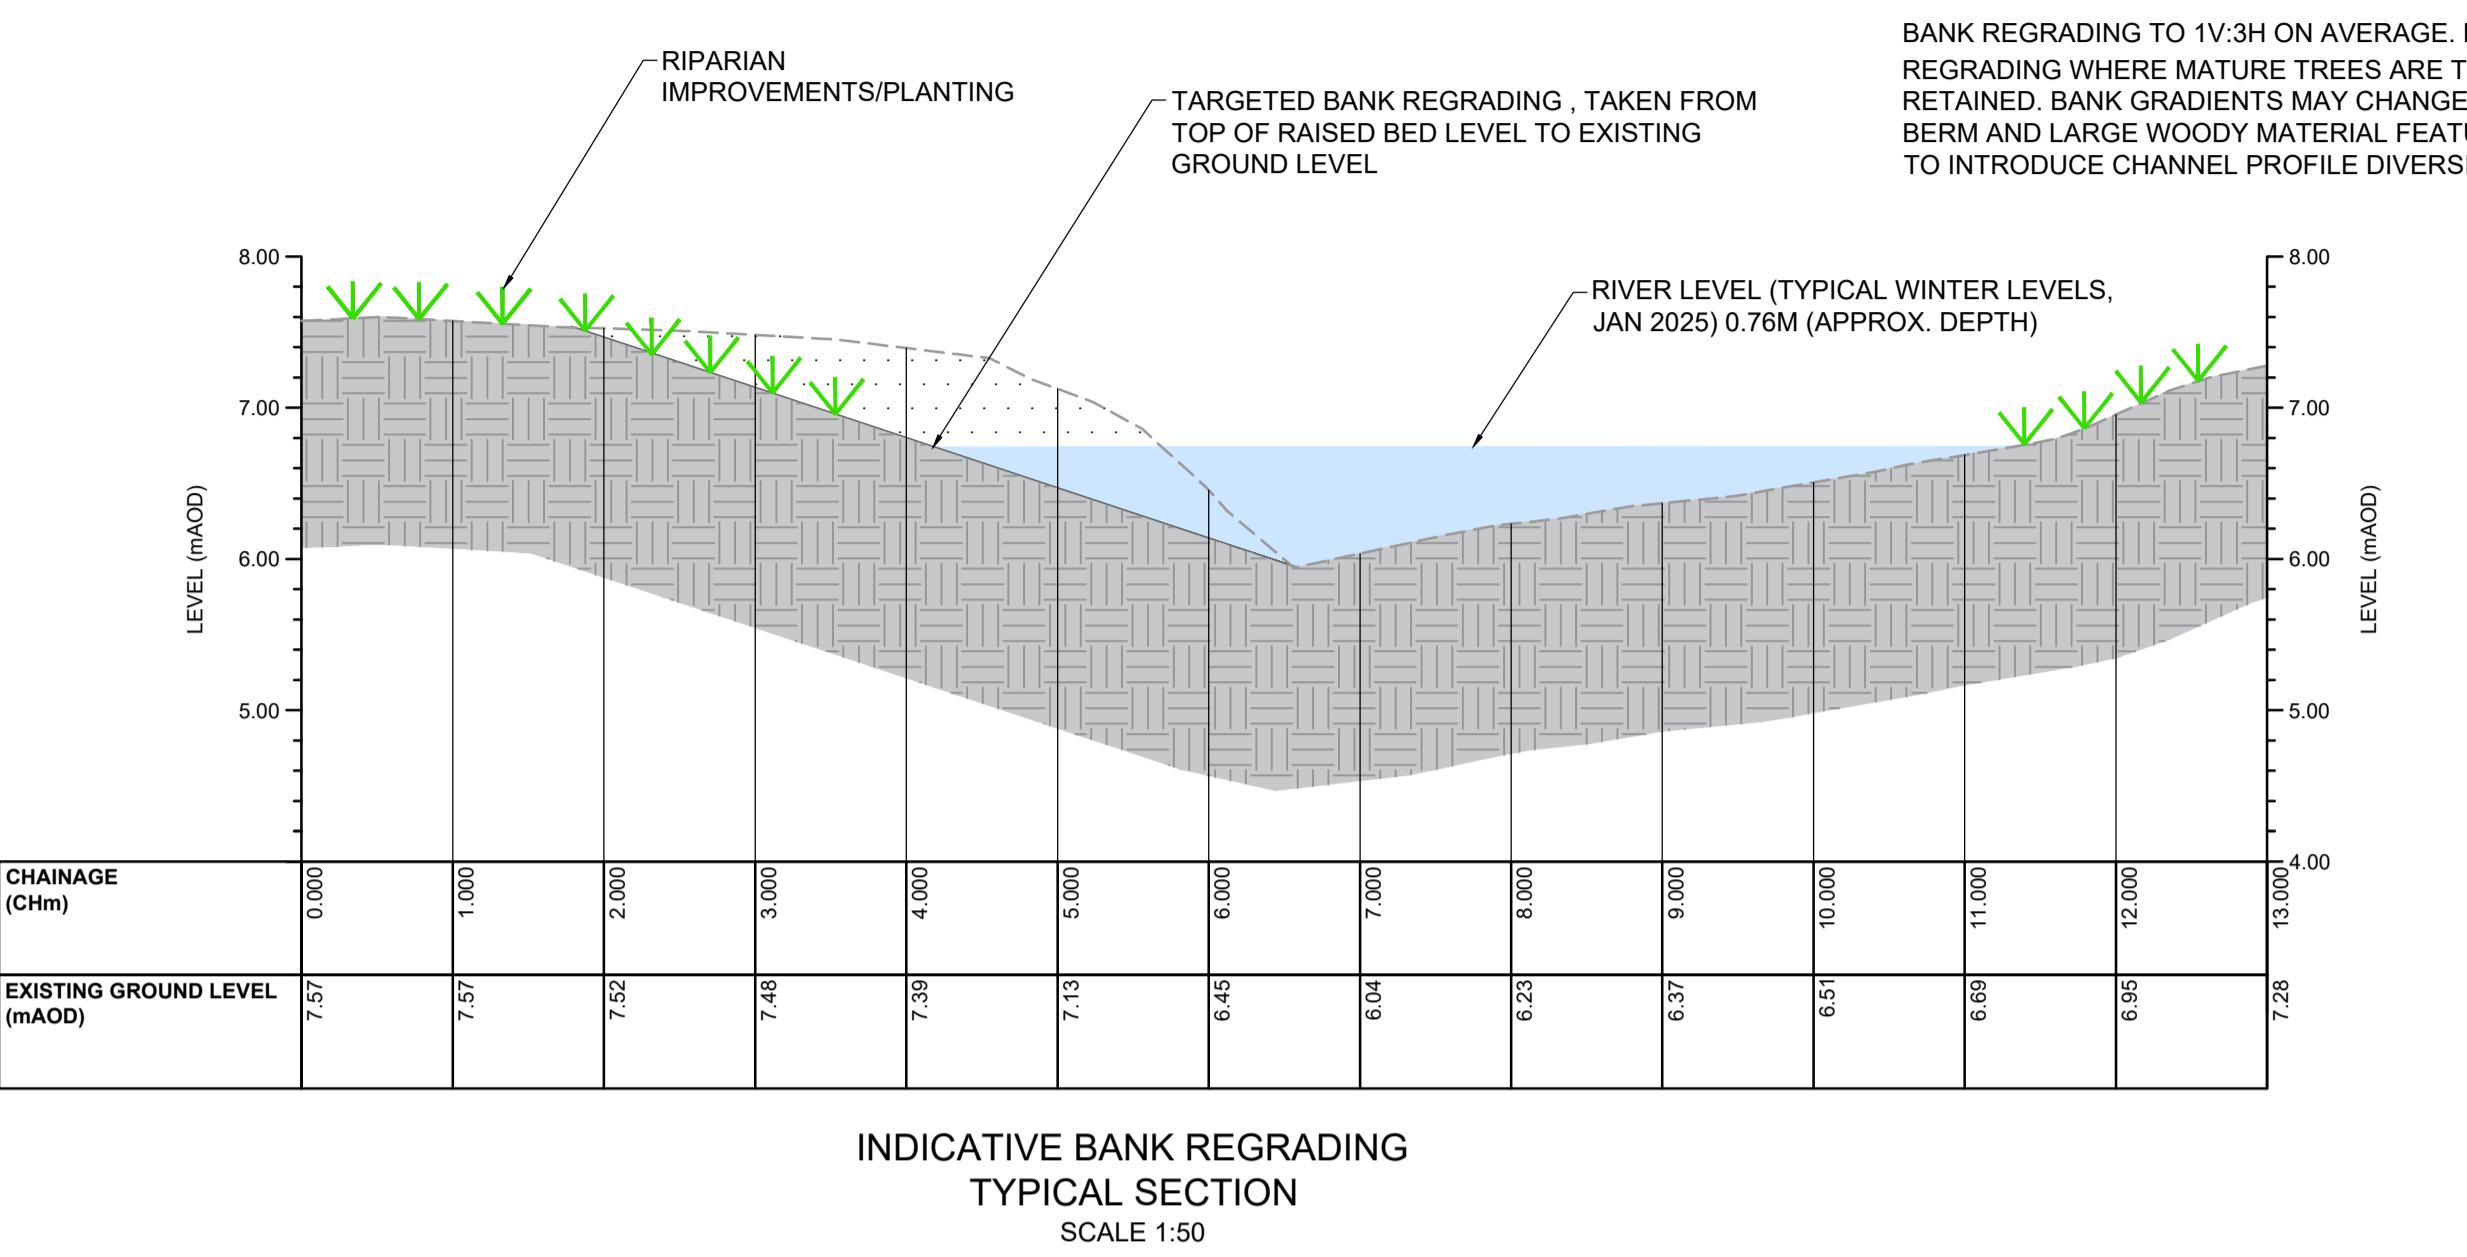

Project Title

KENSON RIVER RESTORATION

TYPICAL SECTIONS AND DETAILS SHEET 2 OF 3



© copyright reserved	Parent Model NOT FROM MODEL	Security Classification OFFICIAL	Scale AS SHOWN
Author B. MOHAMMED	Designer M. SMITH	Checker J. KING	Approver R. DRABBLE
Suitability SUITABLE FOR REVIEW AND COMMENT	Status S3	Revision P01	
Information Container OVQ-JBA-00-00-DR-C-0023.dwg	A1 Sheet Size		