


Note: The limits, including the height and depths of the Works, shown in this drawing are not to be taken as limiting the obligations of the contractor under Contract.

- NOTES:
1. ALL DIMENSIONS IN METRES AND ALL LEVELS IN METRES AOD, UNLESS NOTED OTHERWISE.
 2. CONTAINS NATURAL RESOURCES WALES INFORMATION © NATURAL RESOURCES WALES AND DATABASE RIGHT. ALL RIGHTS RESERVED.

KEY:

- APPLICATION BOUNDARY
- NRW LAND OWNERSHIP BOUNDARY
- ACCESS ROUTES

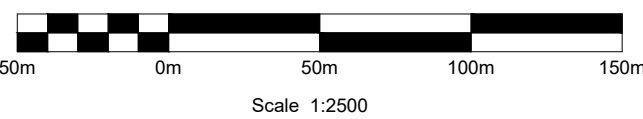

P01	RC	MH	AB	AH	11/07/25	FIRST ISSUE
P02	RC	MH	AB	AH	21/08/25	FOR INFORMATION
Rev	Drawn	Chkd	Rwd	Apprvd	Date	Description

Designed by: _____ Date: _____

Status
S5 Suitable for Client review and acceptance

Client

Client Project No. _____ Revision _____

Binnies UK Limited
Spring Lodge, 172 Chester Road, Helsby, Cheshire, WA6 0AR, UK.
Tel: +44(0)1737 774155

Project
PEN-YR-ENGLYN

Drawing title
**PLANNING APPLICATION
LOCATION PLAN**

Drawing scale: 1:2500 Sheet size: A1

Drawing no. 4021526-BUK-ZZ-00-DR-EN-00101 Revision P02

Parent Model: SHEET NAME