

- Key to mitigation and enhancement types**
- B** Biodiversity
 - H** Health and wellbeing of the local community
 - A** Amenity and sense of place
 - P** Pollution, air quality & noise
 - C** Climate change resilience
- M** Mitigation
 - E** Enhancement
 - M/E** Mitigation and enhancement

Note: The limits, including the height and depths of the Works, shown in this drawing are not to be taken as limiting the obligations of the contractor under Contract.

Reproduced from the Ordnance Survey Mapping by Natural Resources Wales with the permission of the Controller of Her Majesty's Stationary Office © Crown Copyright. Unauthorised reproduction infringes Crown Copyright and may lead to prosecution or civil proceedings. Licence no. 100019741

SAFETY, HEALTH AND ENVIRONMENTAL INFORMATION

IN ADDITION TO THE HAZARDS OR RISKS NORMALLY ASSOCIATED WITH THE TYPES OF WORK DETAILED ON THIS DRAWING, THE FOLLOWING SIGNIFICANT RESIDUAL RISKS SHOULD BE NOTED. FURTHER DETAILS ARE INCLUDED IN THE CDM DESIGN RISK MANAGEMENT REGISTER

CONSTRUCTION :
NOT FOR CONSTRUCTION
MAINTENANCE, CLEANING AND OPERATION :
NOT FOR CONSTRUCTION
DECOMMISSIONING OR DEMOLITION :
NOT FOR CONSTRUCTION

- Legend**
- Scheme Area
 - Flood defence wall
 - ← Important views from Cardigan Castle Registered Park and Garden
 - ▨ Littoral mud and rock habitat
 - ▨ Afon Teifi / River Teifi
 - ▨ Habitats of Principal Importance: Saltmarsh and Mudflats
 - ▨ Area of new intertidal habitat
 - ▨ Salt-tolerant estuarine vegetation
 - ▨ Wildflower meadow
 - ▨ Ornamental planting
 - New trees
 - Existing tree cover
 - Existing Public Right of Way
 - Wales Coast Path
 - Ceredigion County Council Active Travel Network Route
 - Access route connection to Scheme and distance from Scheme Area
 - ▨ State paving along Strand
 - ▨ Slate walls along Strand
 - ▲ New seating location

P01	HR	TD	AB	AH	16/01/26	For review and comment
P02	HR	HJR	AB	AH	26/03/26	For client acceptance
P03	HR	HJR	AB	LJM	27/03/26	For client acceptance
Rev	Drawn	Chkd	Rwd	Apprvd	Date	Description

Designed by: _____ Date: _____

Status: S2 Suitable for information




Client Project No. _____ Revision _____

Project: **CARDIGAN TIDAL FRMS DETAILED DESIGN**

Drawing title: **ENVIRONMENTAL MASTERPLAN**


Drawing scale: 1:500 Sheet size: A1

Drawing no. 4021883-BUK-ZZ-00-DR-L-00004 Revision P03

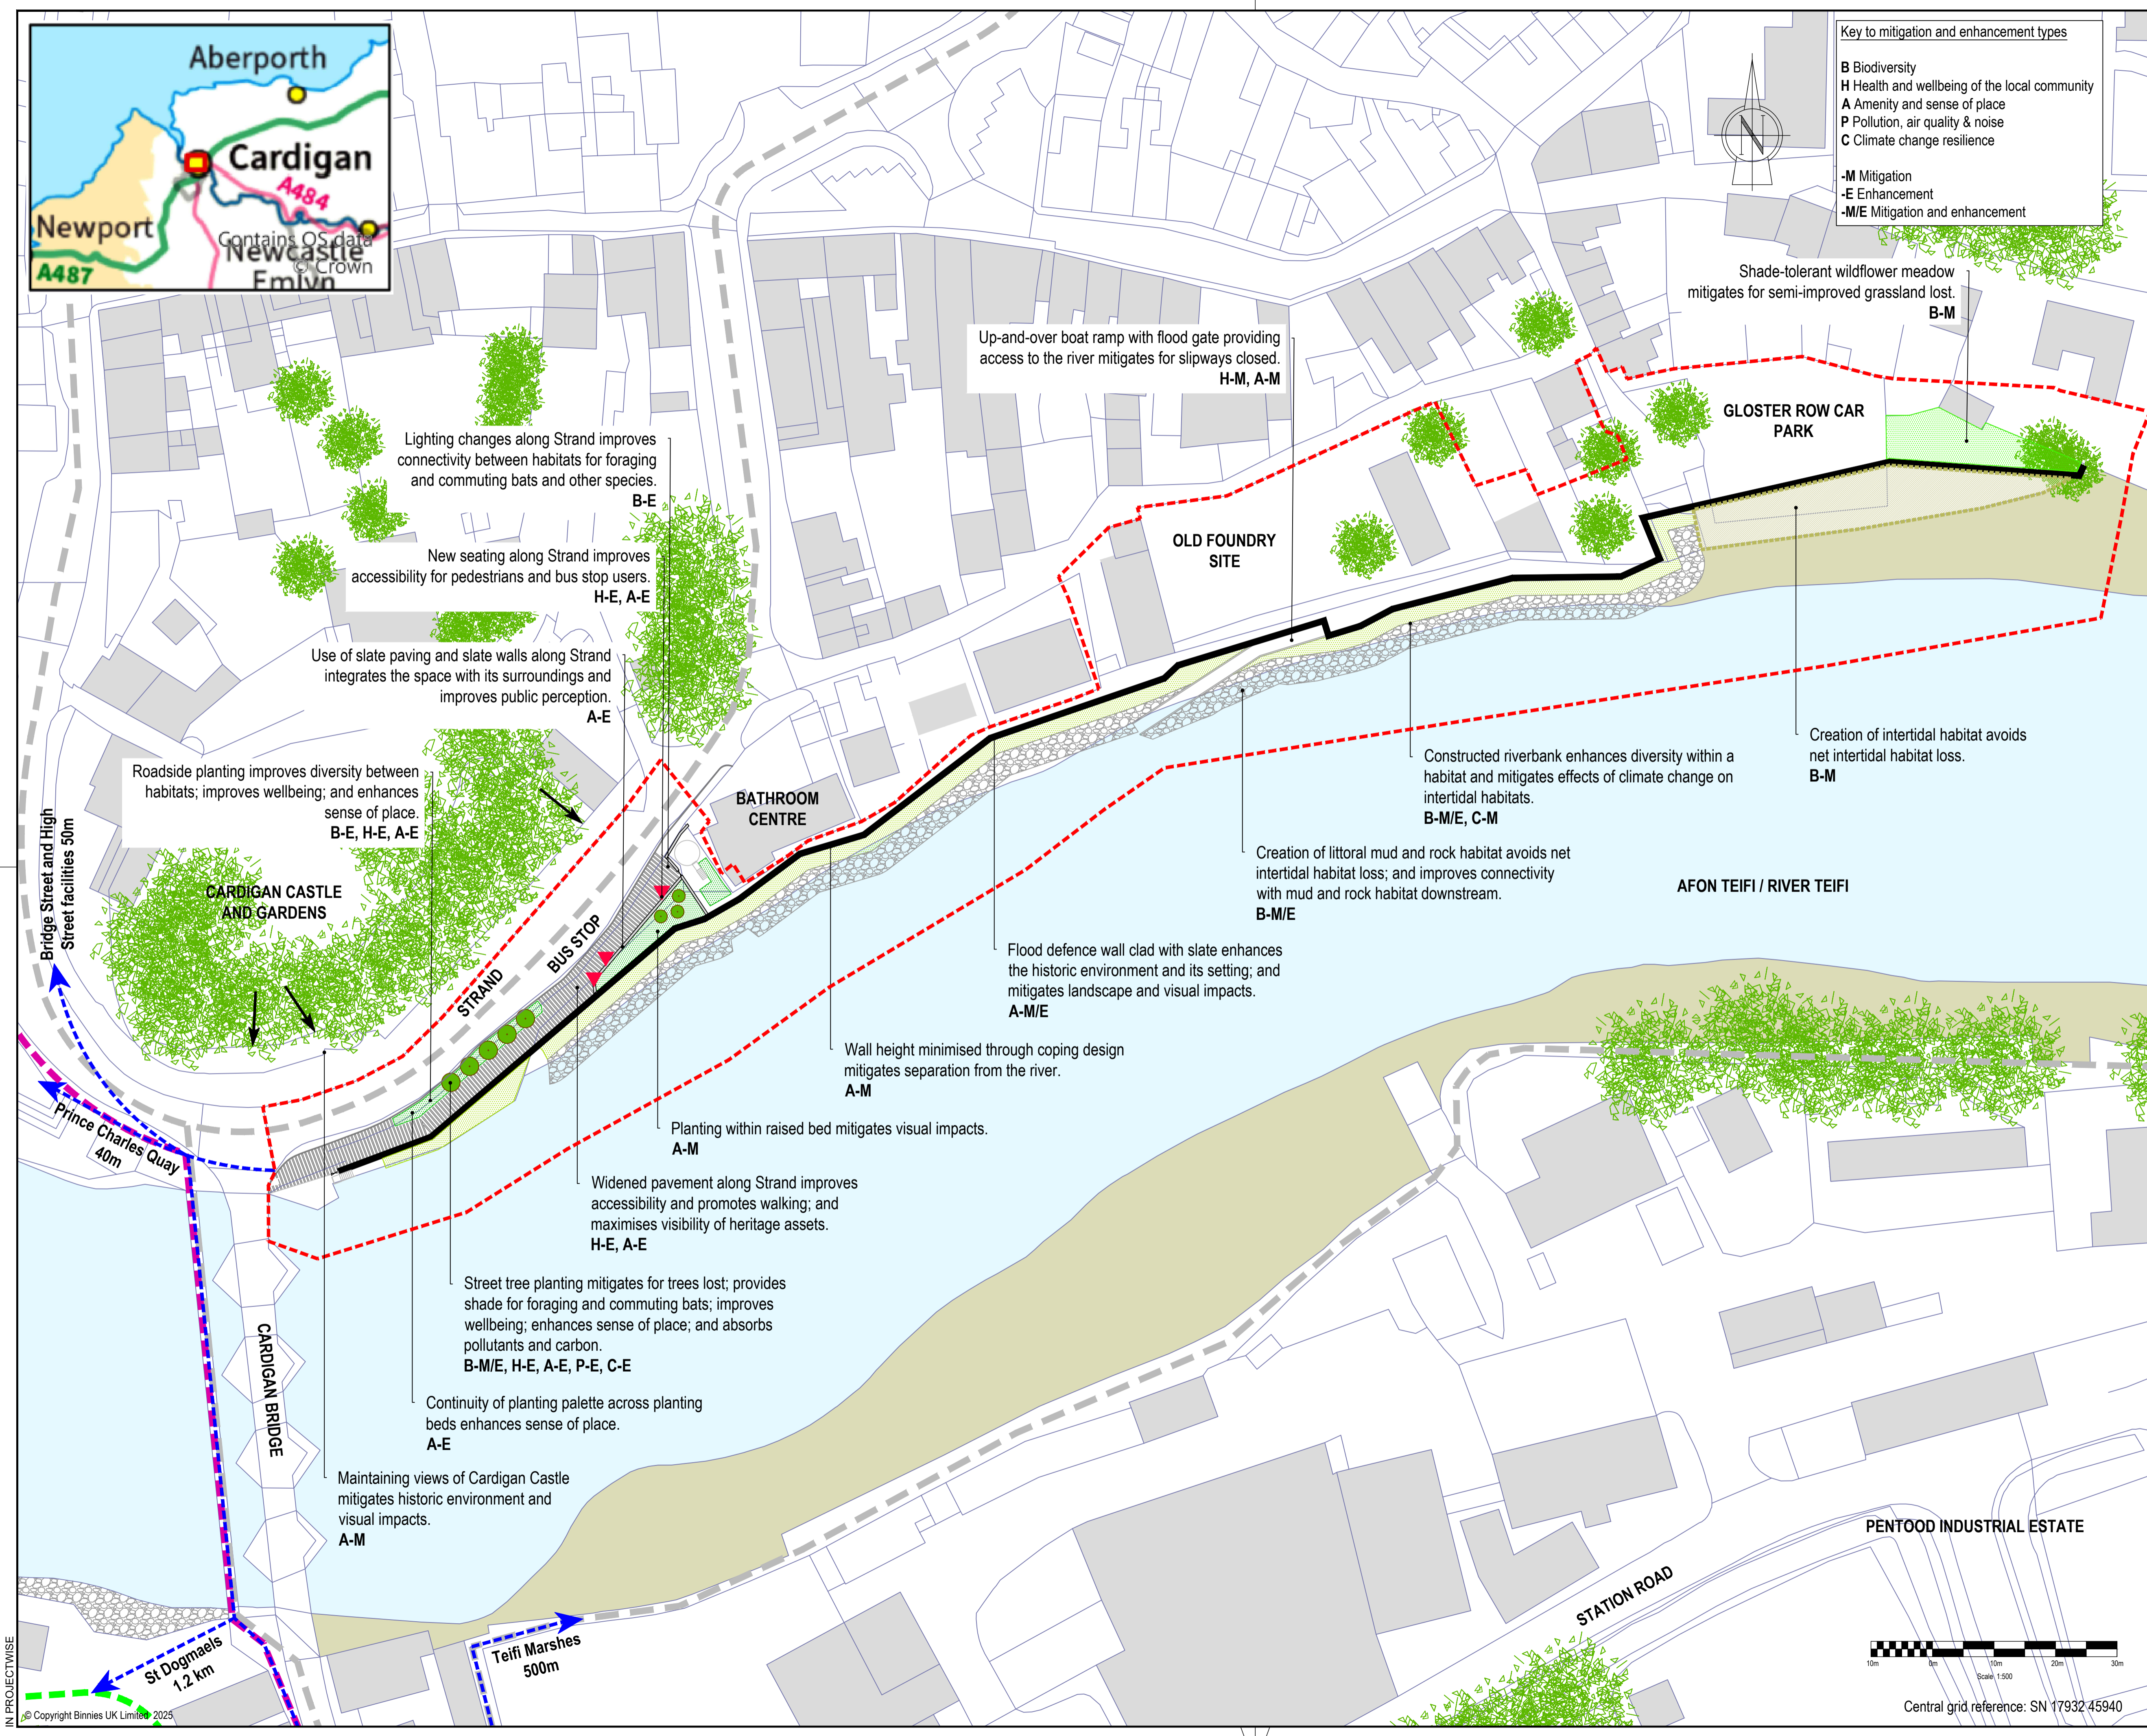

IN PROJECTWISE

Copyright Binnies UK Limited 2025

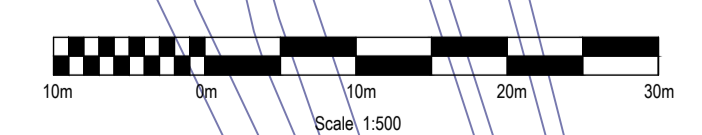

Central grid reference: SN 17932 45940