


Section Location Plan - Not to scale

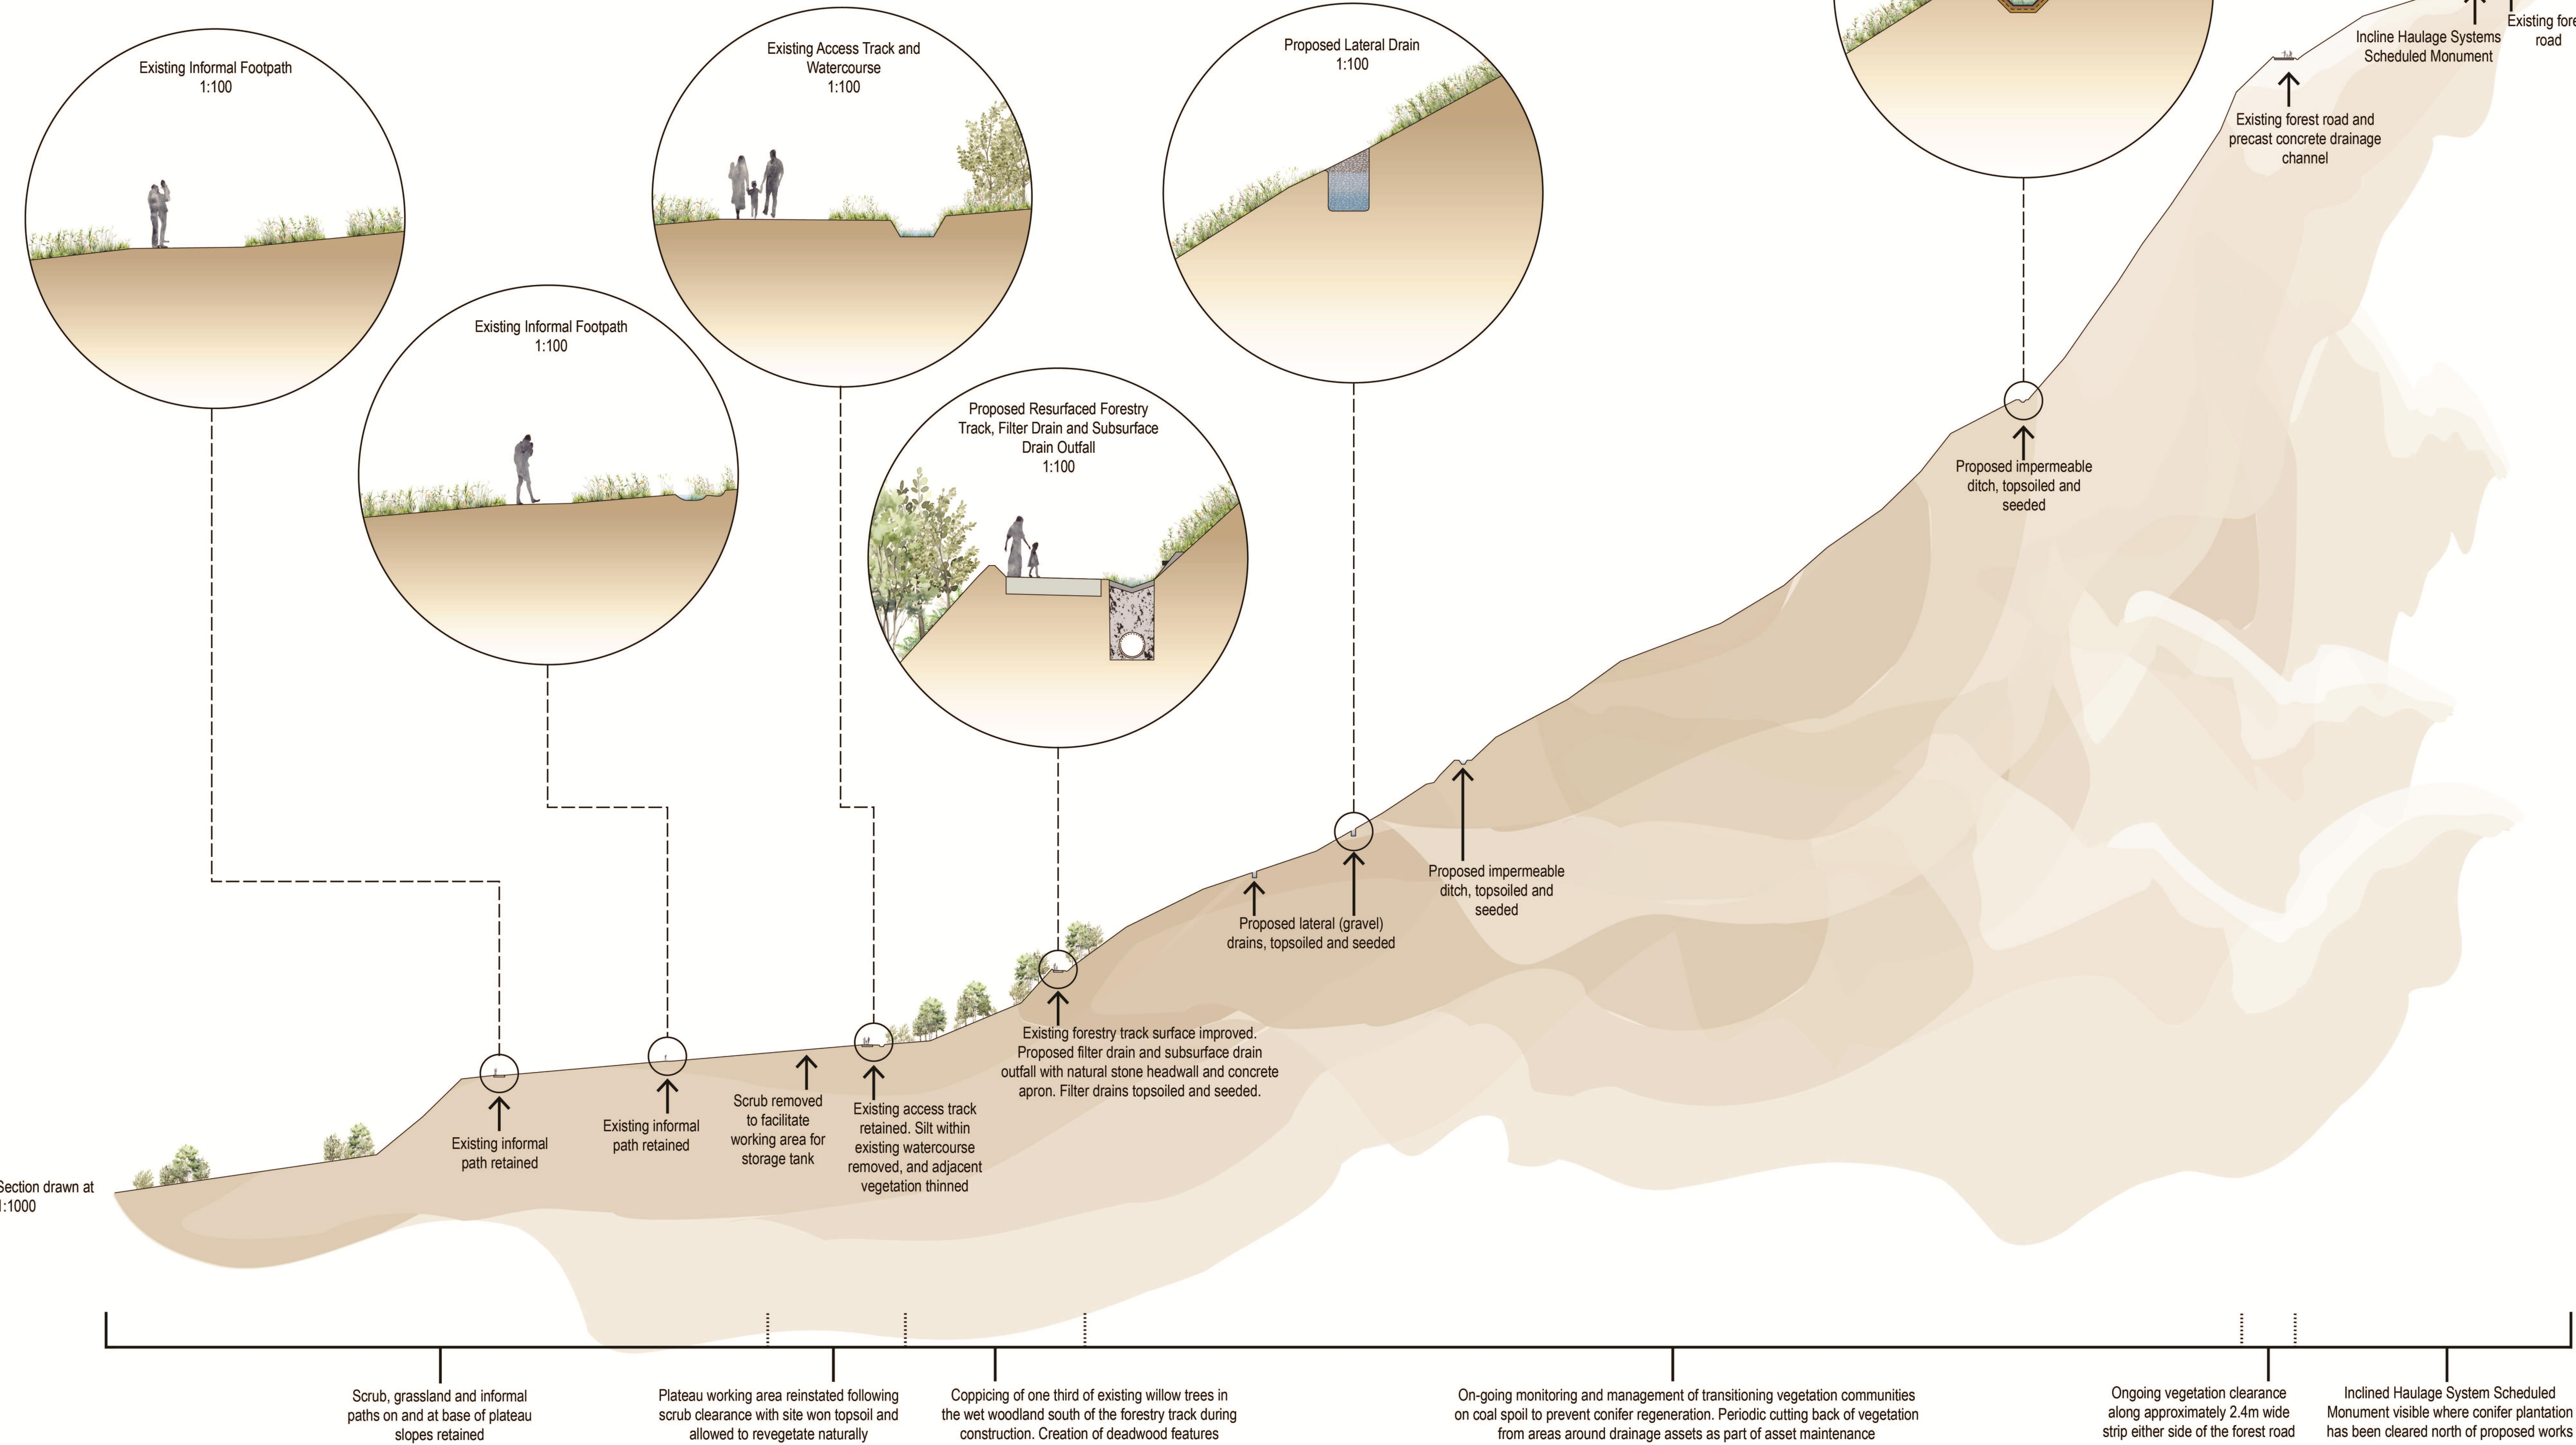


Section drawn at 1:1000

Note: The limits, including the height and depths of the Works, shown in this drawing are not to be taken as limiting the obligations of the contractor under Contract.

- Additional Resources**
- Landscape Masterplan: 4021526-BUK-ZZ-00-DR-EN-00015
 - Cross Section: 4021526-BUK-ZZ-00-DR-EN-00016
 - Ecology Report: 4021526-BUK-ZZ-00-RP-EN-00013
 - Green Infrastructure Statement: 4021526-BUK-ZZ-00-RP-EN-00009
 - General Arrangement: 4021526-BUK-ZZ-00-DR-C-00010
 - Drainage Features, Track and Road Details: 4021526-BUK-ZZ-00-DR-C-00011
 - Arboricultural Impact Assessment (ADAS, 2025) for works to trees

SAFETY, HEALTH AND ENVIRONMENTAL INFORMATION	
IN ADDITION TO THE HAZARDS OR RISKS NORMALLY ASSOCIATED WITH THE TYPES OF WORK DETAILED ON THIS DRAWING, THE FOLLOWING SIGNIFICANT RESIDUAL RISKS SHOULD BE NOTED. FURTHER DETAILS ARE INCLUDED IN THE CDM DESIGN RISK MANAGEMENT REGISTER	
CONSTRUCTION :	
Not applicable	
MAINTENANCE, CLEANING AND OPERATION :	
Not applicable	
DECOMMISSIONING OR DEMOLITION :	
Not applicable	

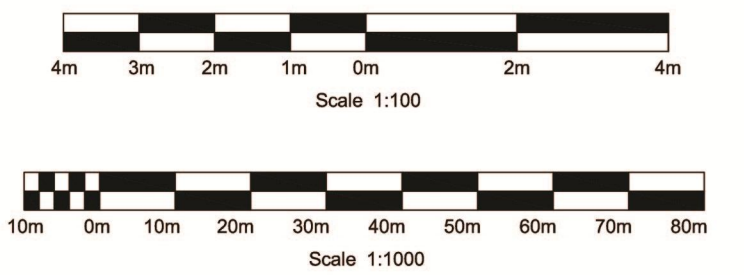

P01	HJR	HR	AB	AH	19/12/2024	For client review, comment, and/or acceptance
P02	HJR	HR	AB	AH	18/07/2025	For client review and acceptance
P03	HJR	HR	AB	AH	22/08/2025	For client review and acceptance
Rev	Drawn	Chkd	Rwd	Apprvd	Date	Description

Designed by: Status S5 Suitable for Review and Acceptance

Client: Cyfoeth Naturiol Cymru Natural Resources Wales

Client Drawing No. Revision

Binnies UK Limited Spring Lodge, 172 Chester Road, Helsby, Cheshire, WA6 0AR, UK. Tel: +44(0)1737 774155

Project: PENYRENGLYN LANDSLIDE RISK MANAGEMENT

Drawing title: LONG SECTION

Drawing scale: AS SHOWN Sheet size: A1
Drawing no. 4021526-BUK-ZZ-00-DR-EN-00016 Revision P03