


Section Location Plan - Not to scale

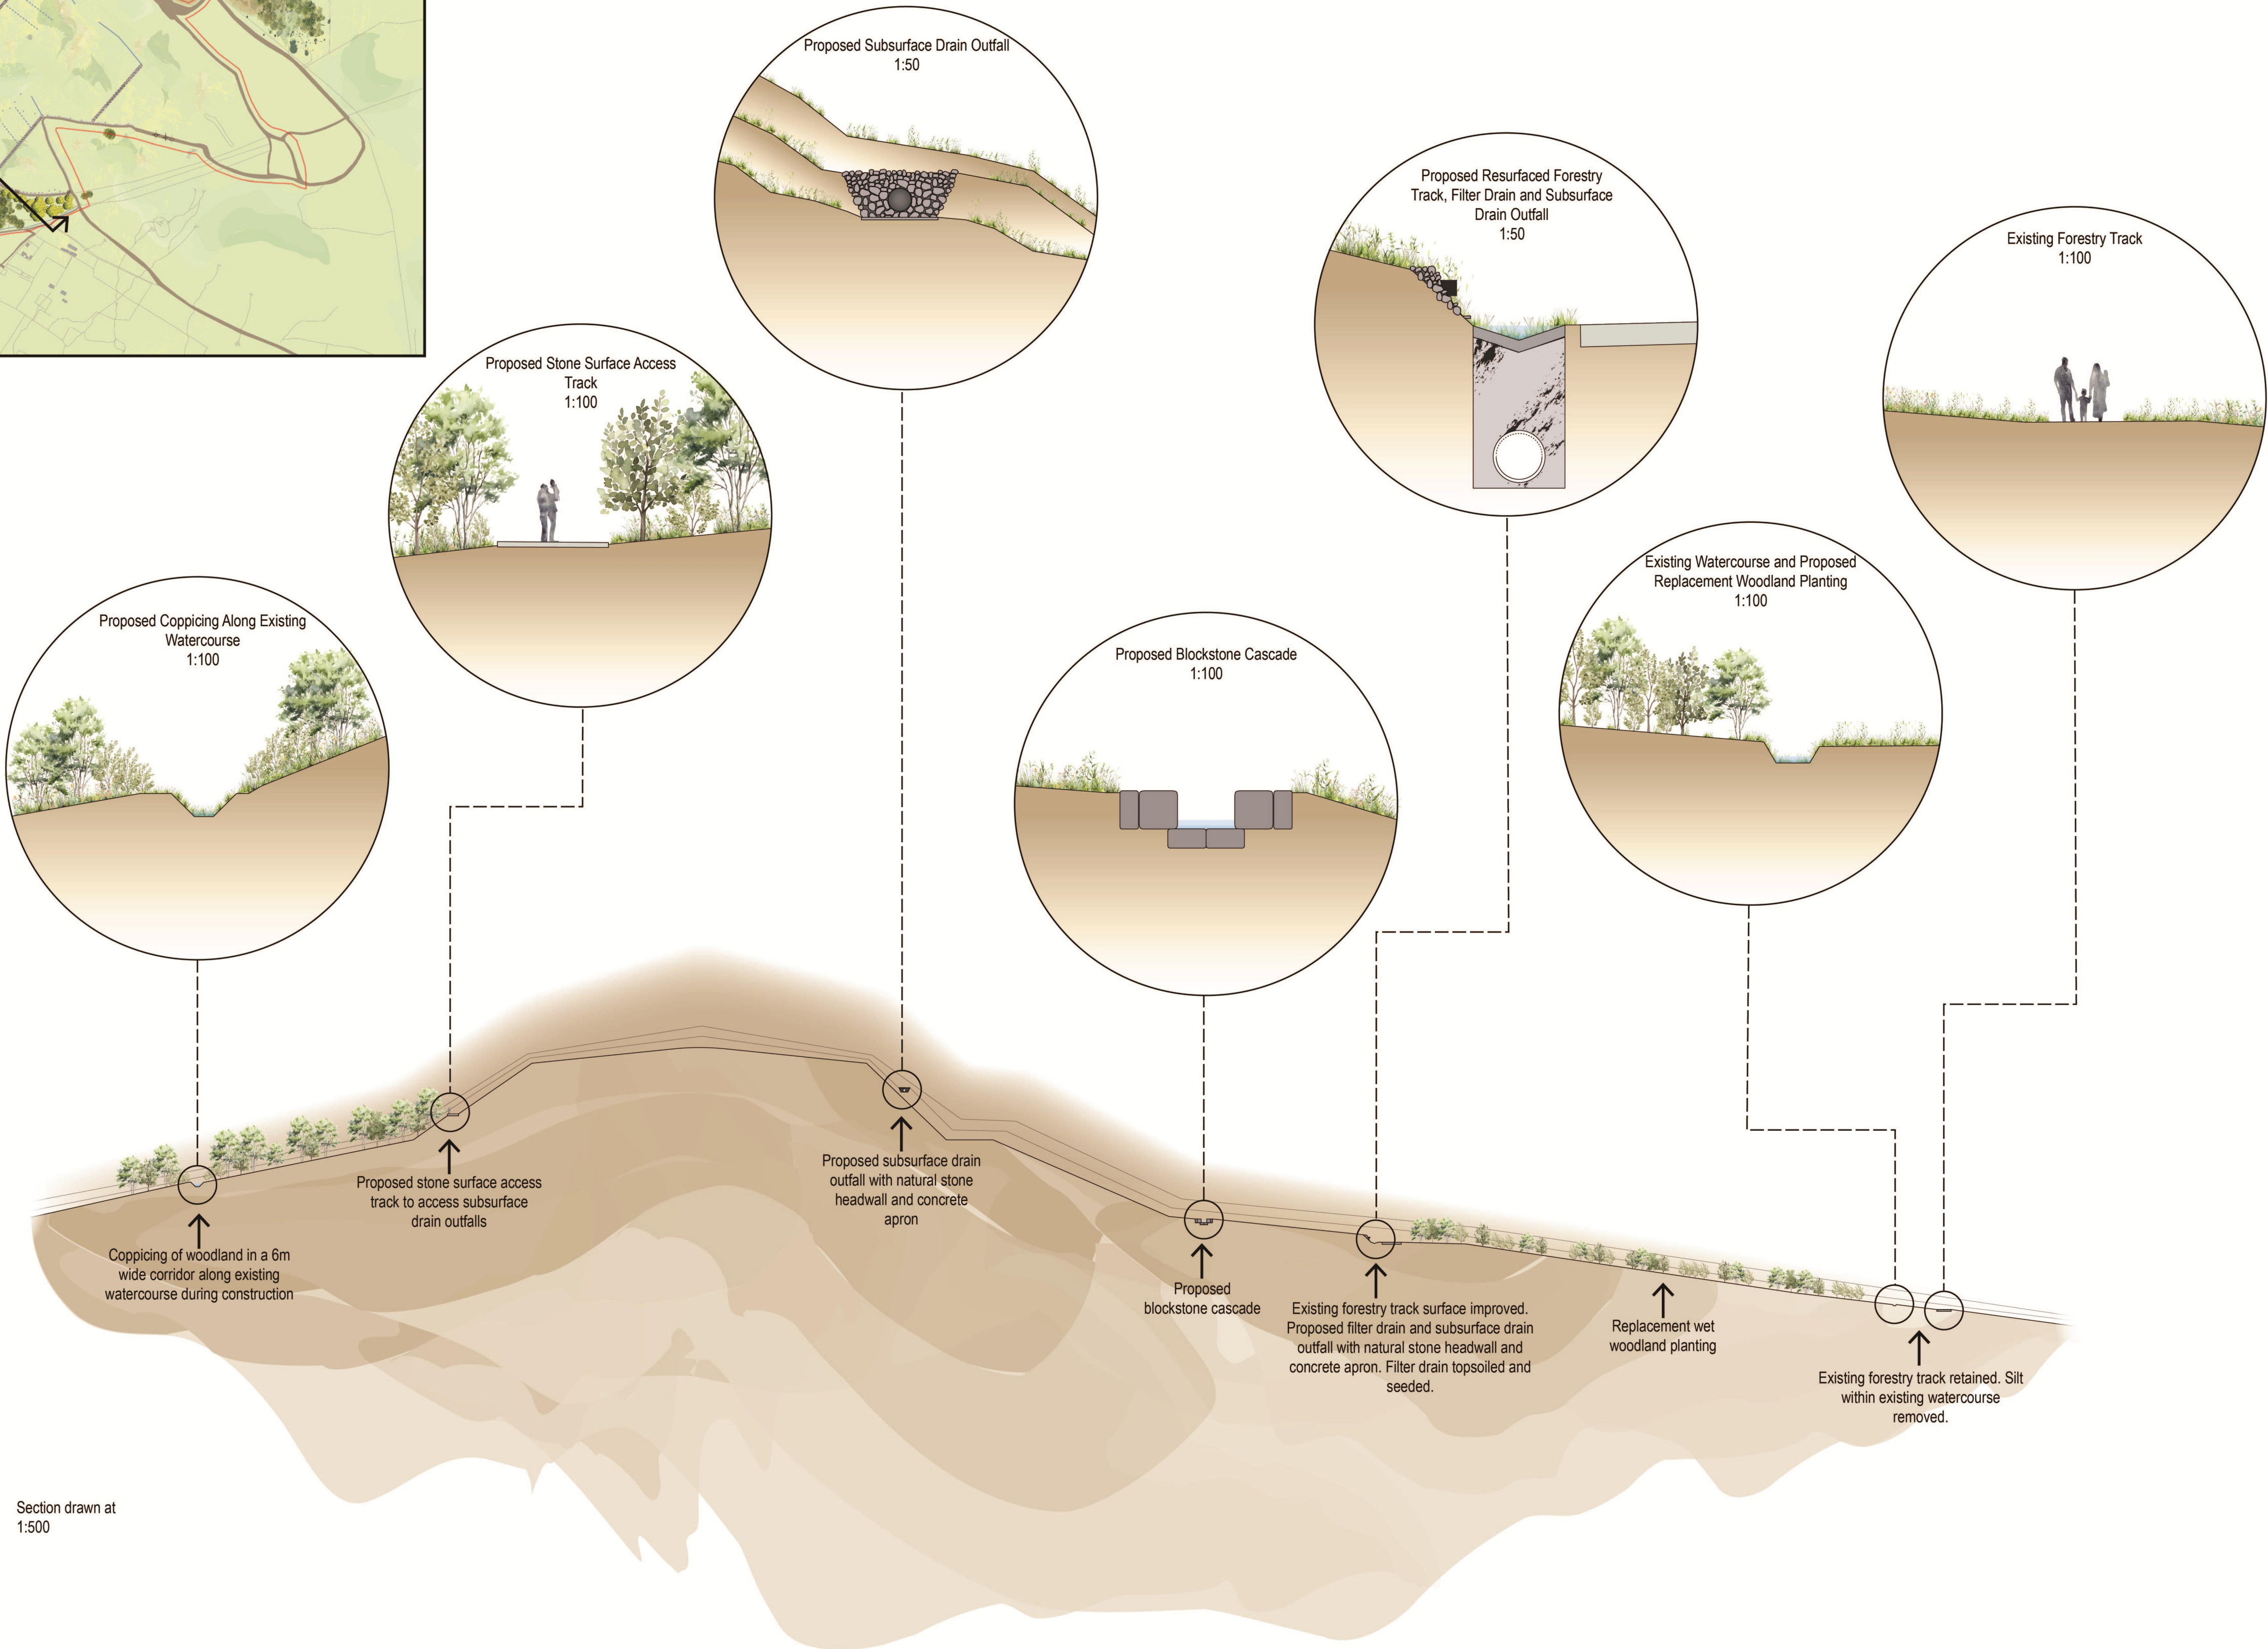

Section drawn at 1:500

Existing woodland retained with a 6m corridor coppiced along the existing watercourse during construction. Invasive Non-Native Species removed (Japanese knotweed and Montbretia)

On-going monitoring and management of transitioning and established vegetation communities on coal spoil to prevent conifer regeneration. Periodic cutting back of vegetation from areas around drainage assets as part of asset maintenance


Ongoing vegetation clearance along approximately 2.4m wide strip either side of the resurfaced forestry track

Replacement wet woodland planting using a locally native species mix. Creation of deadwood habitat features using coppiced tree branches from elsewhere on the site

Note: The limits, including the height and depths of the Works, shown in this drawing are not to be taken as limiting the obligations of the contractor under Contract.

- Additional Resources**
- Landscape Masterplan: 4021526-BUK-ZZ-00-DR-EN-00015
  - Long Section: 4021526-BUK-ZZ-00-DR-EN-00016
  - Ecology Report: 4021526-BUK-ZZ-00-RP-EN-00013
  - Green Infrastructure Statement: 4021526-BUK-ZZ-00-RP-EN-00009
  - General Arrangement: 4021526-BUK-ZZ-00-DR-C-00010
  - Drainage Features, Track and Road Details: 4021526-BUK-ZZ-00-DR-C-00011
  - Arboricultural Impact Assessment (ADAS, 2025) for works to trees

SAFETY, HEALTH AND ENVIRONMENTAL INFORMATION	
IN ADDITION TO THE HAZARDS OR RISKS NORMALLY ASSOCIATED WITH THE TYPES OF WORK DETAILED ON THIS DRAWING, THE FOLLOWING SIGNIFICANT RESIDUAL RISKS SHOULD BE NOTED. FURTHER DETAILS ARE INCLUDED IN THE CDM DESIGN RISK MANAGEMENT REGISTER	
CONSTRUCTION :	
Not applicable	
MAINTENANCE, CLEANING AND OPERATION :	
Not applicable	
DECOMMISSIONING OR DEMOLITION :	
Not applicable	

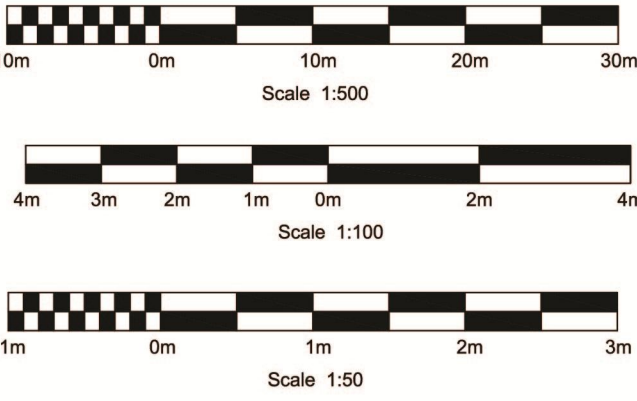

Rev	Drawn	Chkd	Rwrd	Apprvd	Date	Description
P01	HJR	HR	AB	AH	18/07/2025	For client review, comment, and/or acceptance
P02	HJR	HR	AB	AH	22/08/2025	For client review, comment, and/or acceptance

Designed by:		Date:	
Status	S5	Suitable for Review and Acceptance	
Client			
			

Client Drawing No.	Revision
--------------------	----------

Binnies UK Limited  
Spring Lodge, 172 Chester Road, Helsby, Cheshire, WA6 0AR, UK.  
Tel: +44(0)1737 774155

Project  
**PENYRENGLYN LANDSLIDE RISK MANAGEMENT**

Drawing title  
**CROSS SECTION**

Drawing scale:	AS SHOWN	Sheet size:	A1
Drawing no.	4021526-BUK-ZZ-00-DR-EN-00017	Revision	P02